

Derby Industrial Museum

Railway Drawings Recording Form

Record number 1971-384/697

Previous Record number

CATTELL  
1477

Title

Brief Description

Land plan

Permanent location DBYIM & room <sup>33</sup> & shelf :

Dimensions ( mm ) length: width:

Material

Condition good / fair / poor

Completeness complete / incomplete

Original drawing number

Company:

Scale: 1" = 4 CH

Person:

Date: 1846

Place:

Erewash (Route)

Classified category: 4.721.301.87B

Recorder:

MAG

MISSING

Derby Industrial Museum

Railway Drawings Recording Form

Record number 1971-384/334, 11

Previous Record number CATTELL  
1171

Title COUNTY OF DERBY

Brief Description

Parish of Sawley. Township of Long Eaton.  
Landowners: J C Hopkins. Israel Chamberlain Hopkins.  
Earl of Harrington. William Howitt. <sup>John</sup> Curzon.  
Rev J L Senhouses. <sup>Nathaniel Charles</sup> N E Curzon. DW & E Trowell.  
J C Curzon. Elizabeth Trowell.  
Plan showing Trent Station, North Curve,  
route of Erewash route, Long Eaton Junction  
to Nottingham.

Permanent location DBYIM & room <sup>33</sup> & shelf: 114 560.2

Dimensions (mm) length: 810 width: 535

Material Paper

Condition ~~good~~ / fair / ~~poor~~ water damage, tears.

Completeness complete / ~~incomplete~~

Original drawing number SHEET 14

Company: MR

Scale: 1" = 2 CHAINS

Person:

Date:

Place:

Trent Station

? MP - 1/4 MP

Classified category: 4.721 301. 69B, 68C, 87C, 87B

Recorder:

3/5/2002

P.T.O.

Derby Industrial Museum

Railway Drawings Recording Form

Record number 1997-5/1008

Previous Record number MAP.32/1122

Title

COUNTY OF DERBY  
URBAN DISTRICT OF LONG Eaton  
FORMERLEY PARISH OF SAWLEY  
TOWNSHIP OF LONG Eaton

Brief Description

Plan showing tracks, stations, buildings, roads, watercourses and ~~and~~ numbered fields in area of:-

Sheet Stones/Trent Junctions - Trent Station -  
- Newark lines & junctions - Attenborough  
Jcn.

Landowners:- J.C. Hopkins. Earl of Harrington.

Israel Chamberlain Hopkins. Nathaniel Charles Curzon.

Nottingham Corporation. Nottingham Rifle Volunteers.

John Curzon. A O Fox. Rev J H Senhouses.

DW & E Tronell. Eliz Tronell. J Hawitt. Robert Hallbrook

Permanent location

DBYIM & room 49 & shelf: 134

John Smith.

Samuel Bennett.

Dimensions (mm)

length: 2080

width: 910

Material

~~is~~ Fabric based print material.

Condition

good / fair / poor

Completeness

complete / incomplete

Original drawing number

SP254, 37

Company: LMSR

Scale: 1" = 2 CHAINS

Person:

Date:

Place:

Trent

60

69A

Classified category: + 721.301.

68C, 69B, 87B, 87C, 87A, ~~69~~

Recorder:

WJ 17/12/1999

Derby Industrial Museum

Railway Drawings Recording Form

Record number 1997-5/ 1100

Previous Record number MRP132/951

Title

Brief Description

County of Derby, Parish of Sawley.  
County of Leicester, Parish of Lockington.  
County of Nottingham, Parish of Attenborough.  
-- -- -- Parish of Thrumpton.

Plan of routes from all directions meeting  
at Trent Station.

Land purchases by MR shaded pink.

Deed numbers, land areas & landowners noted.

Rev Spencer Madden. William Porbinson.

William Howitt. R Boden. Dorothy W Frowell.

John Chamberlain Hopkins. Samuel Nees N.C. Cargon.

Earl of Harrington, John Howitt. T Bonsall.

J Smith. John Holbrook. Samuel Bennett.

Stenhouses Trustees.

Permanent location DBYM & room 49 & shelf: 140

Dimensions (mm) length: 1380 width: 970

Material tracing fabric

Condition good / fair-poor

Completeness complete / incomplete

Original drawing number XII 26,

Company. MR

Scale: 1" = 50000

Person:

Date:

Place

Trent

Classified category. 4.721 501. 60, 68C, 69A, 69B, 87B, 87C, 218A

Recorder

11/11/14/4/2000

Derby Industrial Museum

Railway Drawings Recording Form

Record number 1971-384/683

Previous Record number CATTELL

Title

1394

Brief Description

Fooltridge over Erewash  
(Canal or River?)

Permanent location DBYIM & room <sup>33</sup> & shelf :

Dimensions ( mm ) length: width:

Material

Condition good / fair / poor

Completeness complete / incomplete

Original drawing number

Company:

Scale: 1" = 4'

Person:

Date: 1928

Place:

Long Eaton  
(Erewash)

Classified category: 4.721.301. ~~6~~ 87B

Recorder:

MAG

MISSING

Derby Industrial Museum

Railway Drawings Recording Form

Record number 1997-5/ 952

Previous Record number MRP132/1050

Title

Midland Railway

Brief Description

Property at Long Eaton occupied by George Bennett  
Plan of lands, roads, watercourse, buildings  
adjacent to Leicester/Lodnor Park  
tracks.

Permanent location

DRYIM & room 49 & shelf: 130

Dimensions (mm)

length: 345 width: 485

Material

Paper

Condition

~~good~~ / fair / ~~poor~~ torn

Completeness

complete / ~~incomplete~~

Original drawing number

,206

Company: MR

Scale: 1" = 1 CHAIN

Person:

Date: April 26. 1850

Place:

Long Eaton

Classified category: 4. 721 . 301. 87B

Recorder:

MLL 5/11/1999

Derby Industrial Museum

Railway Drawings Recording Form

Record number 1997-5/348

Previous Record number MRP132/392

Title

Plan of Lands at Long Eaton  
in the  
County of Derby

Brief Description

Plan of tracks, buildings, water ~~courses~~, roads  
and boundaries at the south end of  
Toton Yard for approx 1/2 mile.  
Small plot marked in red.

Permanent location

DBYIM & room 49 & shelf: 73

Dimensions (mm)

length: 645

width: 490

Material

Paper on fabric

Condition

good / ~~fair~~ / poor

Completeness

complete / ~~incomplete~~

Original drawing number

530

Company: MR

Scale: 1" = 2 1/2 CHAINS

Person:

Date: Feb 1873

Place:

Long Eaton

Classified category: 4.721.301.87B

Recorder:

MG 10/2/98

Derby Industrial Museum

Railway Drawings Recording Form

Record number 2005-496/8

Previous Record number

Title

Brief Description

Plan showing junction of Derby Canal and Erewash Canal with nearby River Erewash. Route of pipe from Derby Canal to Toton locomotive sheds shown in red.

Permanent location DBYIM & room <sup>33</sup> & shelf: 123  
Dimensions (mm) length: 410 width: 350  
Material tracing fabric  
Condition good / fair / poor  
Completeness complete / incomplete  
Original drawing number  
Company:  
Scale: 1" = 5 CHAINS Person:  
Date:  
Place:

Toton

Classified category: 4.721.301.87B  
Recorder:

MU 3/3/2006



Derby Industrial Museum

Railway Drawings Recording Form

Record number 1997-5/ 100.1

Previous Record number HRP132/102

Title

Midland Railway  
TOWNSHIP OF TOTON

Brief Description

Plan of marshalling yard at Toton  
with adjacent oyster beds and River  
Erewash ~~bed~~<sup>occupied</sup> by William Sealing  
levels of river and drainage ditches  
marked in red ink, bed and bank both  
marked.

[Original drawing]

Permanent location

DBYIM & room 49 & shelf: 59

Dimensions (mm)

length: 815

width: 520

Material

Paper on fabric

Condition

good / fair / poor

Completeness

complete / incomplete

Original drawing number

583 K

Company: MR

Scale:

1" = 2 1/2 CHAINS

Person:

Date:

3 MARCH 1877

Place:

Toton.

Classified category: 4.721.301.87 B

Recorder:

WAG 25/6/97

Derby Industrial Museum

Railway Drawings Recording Form

Record number 1997-5/100.2  
100.3

Previous Record number MRP132/102

Title

MIDLAND RAILWAY  
TOTON SIDINGS

Brief Description

Typeset prints of plan 1997-5/100.1  
with further handwritten pencil comments  
and figures.

Permanent location

DBYIM & room 49 & shelf: 59

Dimensions (mm)

length: 765

width: 510

Material

Paper

Condition

good / fair / poor [1 copy torn]

Completeness

complete / incomplete

Original drawing number

Company: MR

Scale:

1" = 2 1/2 CHAINS

Person:

Date:

MARCH 5<sup>th</sup> 1877

Place:

Toton

Classified category: 4.721.301.87 B

Recorder:

WAG 25/6/97

Derby Industrial Museum

Railway Drawings Recording Form

Record number 1971-384/686

Previous Record number CATTELL  
1397

Title

Brief Description

Line & building plan for  
accommodation for coaling & ash  
lifting plant.

Permanent location DBYIM & room <sup>33</sup> & shelf:

Dimensions ( mm ) length: width:

Material

Condition good / fair / poor

Completeness complete / incomplete

Original drawing number

Company:

Scale: 1" = 40'

Person:

Date: 1930

Place:

Toton

Classified category: 4.721.301.87B

Recorder:

MAG

MISSING

Derby Industrial Museum

Railway Drawings Recording Form

Record number 1971-384/674

Previous Record number CATTELL  
1385

Title

Brief Description

Plan & section of cooling plant  
& ash lifting plant.

Permanent location DBYIM & room <sup>33</sup>~~4~~ & shelf:

Dimensions ( mm ) length: width:

Material

Condition good / fair / poor

Completeness complete / incomplete

Original drawing number

Company: LMSR

Scale: Person:

Date: 1930

Place:

Toton

Classified category: 4.721.301.87B

Recorder: MAG

MISSING

Derby Industrial Museum

Railway Drawings Recording Form

Record number 1971-384/~~687~~  
713

Previous Record number CATTELL  
1399

Title

Brief Description

Detailed foundation for 7"  
Water Crane

Permanent location DBYIM & room <sup>33</sup> & shelf:

Dimensions (mm) length: width:

Material

Condition good / fair / poor

Completeness complete / incomplete

Original drawing number

Company:

Scale: 1" = 4 FEET

Person:

Date: 1929

Place:

Toton

Classified category: 4.721.301.878

Recorder:

MAG

MISSING

Derby Industrial Museum

Railway Drawings Recording Form

Record number 1971-384/684

Previous Record number CATTELL  
1395

Title

Brief Description

Details of Cast Iron Girders  
for Hot Ash Pit.

Permanent location DBYIM & room <sup>33</sup> & shelf :

Dimensions ( mm ) length: width:

Material

Condition good / fair / poor

Completeness complete / incomplete

Original drawing number

Company: LMSR

Scale: 1" = 8" Person:

Date: 1930

Place:

Classified category: 4.721.301.00/87B

Recorder:

MAG

MISSING

Derby Industrial Museum

Railway Drawings Recording Form

Record number 1997-5/1069

Previous Record number MRP132/1203

Title

TOTON

Brief Description

Plan of tracks, buildings of sidings  
area with two engine sheds

Shows course of River Erewash and  
diversion of north end to avoid tracks

Permanent location DBYIM & room 49 & shelf: 138

Dimensions (mm) length: 2730 width: 920

Material Tracing fabric

Condition ~~good~~ fair / ~~poor~~ one end torn

Completeness complete / incomplete

Original drawing number , 265

Company:

Scale:

Person:

Date:

Place:

Toton

Classified category: 4.721.501.87B

Recorder: WJF 18/2/2000

Derby Industrial Museum

Railway Drawings Recording Form

Record number 1997-5/313.1 - 313.3

Previous Record number MRP132/351

Title Toton Gardens  
Sketch

Brief Description

1997-5/313.1

Plan showing <sup>plots</sup> ~~traps~~ of gardens, 1-36,  
adjacent to engine shed, with tenants  
names & occupations.

1997-5/313.2

Rough pencil sketch of river & shed location.  
685 x 345 mm

1997-5/313.3

Rough pencil sketch of shed and garden plots.  
685 x 345 mm

Permanent location DBYIM & room 49 & shelf: 71

Dimensions (mm) length: 415 width: 515

Material Tracing paper on fabric.

Condition good / ~~fair~~ / ~~poor~~

Completeness complete / ~~incomplete~~

Original drawing number 592P, 614

Company: MR

Scale: [1" = 40 FEET] Person:

Date: 1879 (from Desc. Sheet 215(11))

Place: Toton

Classified category: 4.721.301.87B

Recorder: 1100 23.1.98



# Derby Industrial Museum

## Railway Drawings Recording Form

Record number 1997-5/ 313.4

Previous Record number MRP132 /351

Title

Brief Description Document.

Part list of garden plots at Toton  
with names of tenant and occupation

- |    |                               |    |                           |
|----|-------------------------------|----|---------------------------|
| 2  | Samuel Johnson - Tubber       | 24 | J Clarke - Guard          |
| 10 | Jos Messon - Tub sweeper      | 25 | R Storer - Station Master |
| 11 | G Doncaster - Foreman         | 26 | E Cox - Guard             |
| 12 | Jos Echersley - loco foreman  | 28 | J Boffey - Engine driver  |
| 13 | Thos Weldon - Gland packer    | 29 | Wm Merritt - Foreman      |
| 16 | Wm Knifton - Platelayer       | 31 | John Dore - Platelayer    |
| 17 | W H Long - Shunter            | 32 | W Foulbin - Shunter       |
| 18 | John Athin - Gauger           | 33 | C Jeffs - Shunter         |
| 20 | W - Platelayer                | 34 | Fownsend - Signaller      |
| 21 | ditto - "                     | 35 | Swift - Blacksmith        |
| 23 | John Shrewsbury - Horsekeeper | 36 | Jos - Fireman             |

Permanent location DBYIM & room 49 & shelf: ~~0291~~ Box SB311

Dimensions (mm) length: 340 width: 210

Material Paper

Condition ~~good~~ / fair / poor

Completeness complete / incomplete

Original drawing number 592 P , 614

Company: M R

Scale: - Person:

Date: -

Place:

Toton

Classified category: 4.721.301.87 B

Recorder: WAG 23.1.98

Derby Industrial Museum

Railway Drawings Recording Form

Record number 1997-5/342

Previous Record number MRP132/386

Title SANDIACRE

Brief Description

Plan showing tracks, buildings, roads  
& boundaries around Sandiacre station.

Permanent location DEYIM & room 49 & shelf: 73

Dimensions (mm) length: 1770 width: 660

Material Paper on fabric

Condition good / fair / poor

Completeness complete / incomplete

Original drawing number XVIII 41, 564

Company: MR

Scale: 1" = 1 CHAIN

Person: D Rodgers

Date: Survey Nov 1898  
Plotted Sept 1900

Place:

Sandiacre

Classified category: 4.721.301.87B

Recorder: WGG 10/2/98

Derby Industrial Museum

Railway Drawings Recording Form

Record number 1997-5/1274

Previous Record number MAP132/84

Title

Brief Description

Permanent location DBYIM & room <sup>33</sup> & shelf:

Dimensions ( mm ) length: width:

Material

Condition good / fair / poor

Completeness complete / incomplete

Original drawing number

Company:

Scale: 1" = 1 CHAIN

Person:

Date: 1888

Place:

*Stanton by Dale*

Classified category: 4. 721 . 301. 878/94C/95A (2)  
Recorder:

*Missing*

Derby Industrial Museum

Railway Drawings Recording Form

Record number 1997-5/ 586.1

Previous Record number MRP132/661

Title  
MIDLAND RAILWAY  
STANTON AND SHIPLEY  
BRANCH

Brief Description

Book of Contract Plans & Sections for  
above branch line.

Contract Plan OM-OM 5CH

County of Derby. Parish of Stanton by Dale

Landowners:

Earl Stanhope. John Green Hine.

Fields, watercourses, roads, buildings & proposed  
MR boundaries.

Permanent location DEYIM & room 49 & shelf 87

Dimensions (mm) length: 750 width: 505

Material Paper

Condition ~~good~~ / poor Water damage outside edge

Completeness ~~complete~~ / incomplete

Original drawing number Sheet 1. , 888

Company: MR

Scale: 1" = 2 1/2 CHAINS

Person: G. Walker

Date:

Lithog  
10a Heathcote Street.

Place:

W. C.  
London.

Stanton Gate

OM - OM 5CH

Classified category: 4. 721 . 301. ~~47~~ ~~89~~ 87B

Recorder:

MEY 12/8/1998

Derby Industrial Museum

Railway Drawings Recording Form

Record number 1997-5/586.2

Previous Record number MRP132/661

Title

Brief Description

Contract Plans from OM Sch - 1m 4cm showing fields, watercourses, roads, buildings & proposed MR boundaries.

County of Derby

Parish of Ilkerton.

" " Kirk Hallam.

" " Stanton.

Landowners:

Earl Stanhope

Francis William Newdegate

Duke of Rutland

Permanent location DBYIM & room 49 & shelf: 87

Dimensions (mm) length: 750 width: 505

Material Paper

Condition good / fair / poor Water damage outside edge.

Completeness ~~complete~~ / incomplete

Original drawing number Sheet 2

Company: MR

Scale: 1" = 2 1/2 CHAINS Person:

Date:

Place:

Stanton Gate

OM SCH - 1M4CM

Classified category: 4.721.301. ~~87~~ ~~89~~ 87B

Recorder:

11/12/8/1998

Derby Industrial Museum

Railway Drawings Recording Form

Record number 1997-5/ 586.3

Previous Record number M RP132/661

Title

Brief Description

Contract Plan from 1M4CH - 2M3CH showing fields, watercourses, roads, buildings & proposed M.R. boundaries. County of Derby

Parish of Ilkerton.  
" " Kirk Hallam.

Landowners:

Lord Belfer.

Isaac Warner

Francis William Newdegate.

William & Maria Woodroffe

William Clayworth.

Duke of Rutland.

Permanent location DBYIM & room 49 & shelf: 87

Dimensions (mm) length: 750 width: 505

Material Paper

Condition ~~good~~ / fair / poor Water damage outer edge

Completeness ~~complete~~ / incomplete

Original drawing number Sheet 3

Company: M.R.

Scale: 1" = 2 1/2 CHAINS

Person:

Date:

Place:

Stanton Gate

1M4CH - 2M3CH

Classified category: 4. 721 . 301. ~~87~~ 87B

Recorder

WJG 12/8/1998

Derby Industrial Museum

Railway Drawings Recording Form

Record number 1997-51586.4

Previous Record number MRP132/661

Title

Brief Description

Contract Plans from 2M 3CH - 3M 4CH  
showing fields, watercourses, roads, buildings  
& proposed M.R. boundaries. County of Derby  
Parish of Heanor  
" Ilkeston  
" West Hallam  
" Kirk Hallam

Landowners:

Oliver Miller Mundy

Duke of Rutland

Frances William Newdegate

James Hithersay

Rev Charles Tno Newdegate

Slovak Derbyshire.

Permanent location DBYIM & room 49 & shelf: 87

Dimensions (mm) length: 750 width: 505

Material Paper

Condition ~~good~~ / fair / poor

Completeness ~~complete~~ / incomplete Water damage outer edge

Original drawing number Sheet 7

Company: M.R.

Scale: 1" = 2 1/2 CHAINS Person:

Date:

Place:

Stanton Gate

2M 3CH - 3M 4CH

Classified category: 4.721.301. ~~87~~ 8987B

Recorder:

WAG 12/8/1998

Derby Industrial Museum

Railway Drawings Recording Form

Record number 1997-51 586.5

Previous Record number MRP132/661

Title

MIDLAND RAILWAY  
STANTON AND SHIPLEY  
BRANCH

Brief Description

Contract Section from OMs - OM 5000 showing  
rail level, cut & fill, roads, watercourses,  
fences.

Permanent location

DBYIM & room 49 & shelf: 87

Dimensions ( mm )

length: 750

width: 505

Material

Paper

Condition

~~good / fair / poor~~

water damage outer edge

Completeness

~~complete / incomplete~~

Original drawing number

Sheet 1

Company: MR

Scale: HORIZ: 1" = 2 1/2 CHAINS  
VERT: 1" = 25 FEET

Person:

G Walker

Litho

Date:

10<sup>a</sup> Heathcote Street

Place:

WC

London

Stanton Gate

OM - OM 5000

Classified category: 4. 721 . 301 87 89 8 7B

Recorder:

MM 12/8/1998



Derby Industrial Museum

Railway Drawings Recording Form

Record number 1997-51 586.6

Previous Record number MR P132/661

Title

Brief Description

Contract Section from OM 50c# - 1M 40c#  
showing rail level, cut & fill, roads, watercourse,  
fences.

Permanent location DBYIM & room 49 & shelf: 87

Dimensions (mm) length: 750 width: 505

Material Paper

Condition good + fair / ~~poor~~ Water damage

Completeness complete / ~~incomplete~~

Original drawing number Sheet 2

Company: MR

Scale: HORIZ 1" = 2 1/2 CHAINS  
VERT 1" = 25 FEET Person:

Date:

Place:

Stanton Gate  
OM 50c# - 1M 40c#

Classified category: 4.721.301. ~~87~~ 87B

Recorder: my 12/8/1998

Derby Industrial Museum

Railway Drawings Recording Form

Record number 1997-5/ 207.2

Previous Record number MAP132/23

Title

Brief Description

Plan showing new MR boundary  
in green.  
Land purchased from Mrs Dickson and  
Mr Jervis.

Permanent location

DBYIM & room 49 & shelf: 65

Dimensions ( mm )

length: 4720 width: 860

Material

Paper torn one end

Condition

good / fair / poor

Completeness

complete / ~~incomplete~~

Original drawing number

85/2

Company: MR

Scale: 1" = 40 FEET

Person:

Date: ~~1997~~

Place:

Stanton Gate

Classified category: 4.721.301.87B

Recorder:

WAG 31.10.97

Derby Industrial Museum

Railway Drawings Recording Form

Record number 1997-5/930-~~945~~

Previous Record number MRP132/1028

Title

MIDLAND RAILWAY  
(ADDITIONAL POWERS)

Brief Description

PLAN OF ADDITIONAL LANDS AT  
STANTON GATE

County of Derby. Parish of Stanton-by-Dale  
Plan of Stanton Gate Station area  
showing adjacent Erewash Canal,  
Stanton Branch and field numbers.

Permanent location

DBYIM & room 49 & shelf: 129

Dimensions (mm)

length: 330

width: 510

Material

Paper

Condition

good / fair / poor

Completeness

complete / incomplete

Original drawing number

Sheet 2

Company: MR

Scale: 1" = 6 CHAINS

Person:

J<sup>NO</sup> S CROSSLEY  
ENGINEER

Date: Nov 1866

Place:

Stanton Gate

Classified category: 4.721.301.87B

Recorder:

WY 22/10/1999

Derby Industrial Museum

Railway Drawings Recording Form

Record number ~~1997-123~~

Previous Record number

Title

2005-496/1  
TROWELL

Brief Description

Footbridge

Detailed dimensioned drawing of  
footbridge over 6 tracks.

Permanent location DBYIM & room 49 & shelf: ~~123~~ 123

Dimensions (mm) length: 1000 width: 595

Material Paper

Condition good / fair / poor New print.

Completeness complete / incomplete

Original drawing number 19A

Company:

Scale: 1" = 4 FEET

Person:

1" = 1 FOOT  
Date: July 1880

Place:

Trowell

Classified category: 4. 721 . 301. 87B

Recorder: 21/11/2003

UHG

Derby Industrial Museum

Railway Drawings Recording Form

Record number 1971-384/680

Previous Record number CATTELL  
1391

Title

Brief Description

Elevation & plans of new decking  
for Bridge 4.

Permanent location DBYIM & room <sup>33</sup>~~4~~ & shelf:

Dimensions (mm) length: width:

Material

Condition good / fair / poor

Completeness complete / incomplete

Original drawing number

Company: LMSR

Scale: 1" = 1' 4"

Person:

Date: 1929

Place:

Gilberton

Classified category: 4. 721. 301. 87B/96A

Recorder:

MAG

MISSING

Derby Industrial Museum

Railway Drawings Recording Form

Record number 1997-5/1105.3

Previous Record number MRP132/1180

Title

M.R. ILKESTON. PART RECONSTRUCTION OF BRIDGE N<sup>o</sup> 29

Brief Description

Plans & sections showing alterations to part of trough decking under No 1 Down Goods line on bridge north of trawell.

Permanent location

DBYIM & room 49 & shelf: 141

Dimensions ( mm )

length: 945

width: 615

Material

Paper

Condition

good / ~~fair~~ / ~~poor~~

Completeness

complete / ~~incomplete~~

Original drawing number

Company: MR

Scale:

1" = 1 FOOT

1" = 4 FEET

Person:

FIG

NUM

Date March 1905

Place:

Ilkeston Iron

Classified category: 4.721.301.878

Recorder:

MBG 19/4/2000

Derby Industrial Museum

Railway Drawings Recording Form

Record number 1997-5/~~1997-5~~ 1215.1

Previous Record number MRP132/783

Title Erewash Valley Ry

Brief Description Diagrams showing levels of Flood Water as indicated //  
by Regs - Aug 12, 1875

Diagrams showing levels of water on both  
sides of old railway bank.

Permanent location DBYM & room 49 & shelf. ~~110~~ 110

Dimensions (mm) length: 685 width: 510

Material paper

Condition good/fair/poor brittle

Completeness complete / incomplete

Original drawing number

Company: MR

Scale:

Person:

Date: Aug 17, 1875

Place:

Ilberton

Classified category: 4. 721. 301. 95E, 87B

Recorder: Will 10/8/2001

Derby Industrial Museum

Railway Drawings Recording Form

Record number 1997-5/ ~~1198.2~~ 1215.2

Previous Record number MRP132/783

Title  
ILKESTON

EVANS v MIDLAND RAILWAY COMPANY

Brief Description

Plan of land between Trent/Chatterfield route and Erewash Canal showing flood levels on up & down stream sides of roads crossing Erewash River.

Claim from Evans upstream, floods of property.

Levels in red ink show beds up caused by roads.

Permanent location DBYIM & room 49 & shelf: ~~110~~ 110

Dimensions (mm) length: 600 width: 465

Material Paper on fabric

Condition good / ~~fair~~ / poor

Completeness complete / ~~incomplete~~

Original drawing number 245 G

Company: MR

Scale: 1" = 5 CHAINS

Person:

Date: Sept 18, 1875

Place:

Ilkeston

Classified category: 4.721.301.15E, 87B

Recorder: leccc 10/9/2001



Derby Industrial Museum

Railway Drawings Recording Form

Record number 1997-5/ ~~1198.3~~ 1215.3

Previous Record number MRP/32/783

Title  
ILKESTON

EVANS v MIDLAND RAILWAY COMPANY

Brief Description

Plan of land between Trent/Chatterfield  
route and Grewsley Canal.

Same drawing as 1997-5/1198.2

Permanent location DBYIM & room 49 & shelf ~~110~~ 110

Dimensions (mm) length: 520 width: 380

Material tracing paper on paper on fabric

Condition good / fair / poor

Completeness complete / ~~incomplete~~

Original drawing number

Company MR

Scale 1" = 5 CHAINS

Person:

Date 24 Sept 1875

Place:

*Ilkeston*

Classified category: 4.721.301.95E, 87B

Recorder:

*12/10/2001*

Derby Industrial Museum

Railway Drawings Recording Form

Record number 1997-5/~~1198.4~~ 1215.4

Previous Record number MRP132/783

Title

~~1176.1A~~

Brief Description

Plan similar to 1997-5/1198.3-.2 showing  
flood heights.

More detail at Evans Potteries, upstream,  
of buildings.

Permanent location

DBYIM & room 49 & shelf: ~~110~~ 110

Dimensions ( mm )

length: 410 width: 290

Material

Tracing paper on paper on fabric

Condition

good / fair / poor

Completeness

complete / incomplete

Original drawing number

Company: MR

Scale:

Person:

Date: 8 Aug 1875

Place:

Ilberton

Classified category: 4.721.301.95E, 87B

Recorder:

ccc 10/9/2001

Derby Industrial Museum

Railway Drawings Recording Form

Record number 1997-5/ ~~1208.1-2~~ 1208.1-2 Previous Record number MRP132/524

Title  
ILKESTON

Brief Description

- 1) Large plan of land between Erewash Valley line (Stanton Gate - Ilkeston) and Erewash Canal.
- 2) Small plan of same area with detailed land plan marked and towing path stapled together

Permanent location DBYIM & room 49 & shelf: ~~49~~ 110  
Dimensions (mm) 1) length: 975 width: 510  
2) length: 565 width: 330  
Material Paper on fabric  
Condition good / fair / poor  
Completeness complete / incomplete  
Original drawing number 251M.

Company: MA

Scale: 1" = 40 FEET

Person:

Date:

Place:

Ilkeston

Classified category: 4. 721. 301. ~~87A~~ 87B

Recorder:

my 6/7/2001

Derby Industrial Museum

Railway Drawings Recording Form

Record number 1997-5/ ~~121~~ 1211

Previous Record number MRP132/81

Title M.R. - ILKESTON - PART RECONSTRUCTION OF BRIDGE NO 22.

Brief Description

Elevations & sections of girders  
for Bridge No 22.

Permanent location DBYIM & room 49 & shelf: ~~110~~ 110  
Dimensions (mm) length: 1365 width: 330  
Material Paper.  
Condition good / fair / poor  
Completeness complete / incomplete

Original drawing number

Company: MR

Scale:  $\frac{3}{4}'' = 1 \text{ FOOT}$

Person:

Date: 2 June 1905

Place:

Ilkeston

Classified category: 4. 721. 301. 87.B

Recorder:

llw 3/8/2001

Derby Industrial Museum

Railway Drawings Recording Form

Record number 1997-5/~~1997-1115~~ 1214

Previous Record number MRP.32/712

Title

B.T.C (RAILWAY EXECUTIVE)

ILKESTON

Brief Description

MANNERS COLLIERY - N.C.B.

Plan of tracks into Manners Colliery  
from Heanor, Shipley Colliery and showing  
maintenance schedules.

Plan not coloured.

Permanent location

DBYIM & room 49 & shelf: ~~111~~ 110

Dimensions (mm)

length: 2330 width: 605

Material

tracing fabric

Condition

good / ~~fair~~ / ~~poor~~

Completeness

complete / ~~incomplete~~

Original drawing number

, 640

Company: BTC

Scale: 1" = 40 FEET

Person:

Date: 1997-1950

Place:

Ilkeston,

Manners Colliery

Classified category: 4.721.301.00, 95D, 95E, 95A, 87B

Recorder:

16/11/2001

Derby Industrial Museum

Railway Drawings Recording Form

Record number 1997-5/1105.6

Previous Record number MRP132/1180

Title M.R. ILKESTON. PART RECONSTRUCTION OF BRIDGE NO 22

Brief Description

Plan, section & elevation of bridge 22  
over River Erewash between Tronell &  
Ilkeston Town showing changes to  
decking & rail supports.  
Reconstructed under Up & Down Passenger Lines 27 Aug 1905  
" " No 1 Down Goods Line 26 Nov 1905

Permanent location DBYIM & room 49 & shelf 141  
Dimensions (mm) length: 925 width: 595  
Material Paper  
Condition good / ~~fair~~ / poor  
Completeness complete / ~~incomplete~~  
Original drawing number Order 8095  
Company: M.R.  
Scale: 1" = 4 FEET  
Date: April 1905  
Person:  
Place:

Ilkeston

Classified category: 4.721.301.87B

Recorder: *Lee* 19/4/2000

Derby Industrial Museum

Railway Drawings Recording Form

Record number 1997-5/289.1

Previous Record number MRPI32/323

Title ILKESTON

Brief Description

Plan of tracks in Ilkeston area adjacent to Butterley Co showing land to be purchased.

Permanent location DBYM & room 49 & shelf: 70

Dimensions (mm) length: 990 width: 410

Material Paper on fabric

Condition good / ~~fair~~ poor

Completeness complete / ~~incomplete~~

Original drawing number 353

Company: MR

Scale: 1" = 40 FEET

Person: CTW

Date: Jan 15, 1884

Place:

Granby Sidings  
Ilkeston

Classified category: 4.721.301.87B

Recorder: *MG* 9.1.98

Derby Industrial Museum

Railway Drawings Recording Form

Record number 1997-5/289.2

Previous Record number MRP.132/323

Title *9. Herberton*

Brief Description

*Plan of small section of track showing  
Nottingham line passing over/under?*

Permanent location DBYIM & room 49 & shelf: 70

Dimensions (mm) length: 455 width: 280

Material *Paper on fabric*

Condition good / ~~fair~~ / poor

Completeness complete / ~~incomplete~~

Original drawing number

Company: *MR*

Scale: *1" = 40 FEET*

Person:

Date: *28/5/1889*

Place:

*9. Herberton*

Classified category: 4 721 . 301 . 8 7 B

Recorder:

*MG 9-1-98*



Derby Industrial Museum

Railway Drawings Recording Form

Record number 1997-5/1105.10

Previous Record number MAP132/1180

Title MIDLAND RAILWAY

BRIDGE N<sup>o</sup> 22 ~~ILKESTON~~  
ILKESTON

Brief Description

Plan, elevation, cross sections, sections  
for bridge decking construction.

Permanent location DBYIM & room 49 & shelf: 141

Dimensions (mm) length: 930 width: 615

Material Paper on fabric

Condition good / fair / poor

Completeness complete / incomplete

Original drawing number

Company: MR

Scale: 1" = 1 FOOT  
1" = 2 FEET  
1" = 8 FEET

Person:

Date: May 1884

Place:

Ilkerton

?

Classified category: 4. 721. 301. 878

Recorder:

lllll 19/4/2000

Derby Industrial Museum

Railway Drawings Recording Form

Record number 1971-384/467

Previous Record number CATTELL

Title Plan of a portion of the Property of  
HIS GRACE THE DUKE OF RUTLAND  
situate in the Parish of

Brief Description Ilchester in the County of Derby  
showing the Coal purchased by the  
Erewash Valley Railway Company  
1846

Plan of part of route near Erewash Canal  
showing extent of coal's area, in pink,  
purchased by MR under route.

Manor of Ilchester. County of Nottingham  
Parish of Aysworth. Parish of Gresley

Permanent location DBYIM & room 49 & shelf: 117

Dimensions (mm) length: 700 width: 550

Material Paper

Condition ~~good / fair / poor~~

Completeness ~~complete~~ / incomplete

Original drawing number

Company:

Scale: 1" = 3 CHAINS

Person:

Date: 1846

Place:

Aysworth

Classified category: 4.721.301. 87B

Recorder: *my* 14/2/2003

Derby Industrial Museum

Railway Drawings Recording Form

Record number 1997-5/ 873

Previous Record number MRP132/98<sup>6</sup>

Title

Bennerley Junction

Brief Description

Plan showing new alignment  
for curves off <sup>tangent</sup> junction to Bennerley &  
Bulwell.

Permanent location DBYIM & room 49 & shelf: 127

Dimensions ( mm ) length: 930 width: 805

Material tracing fabric

Condition good / ~~fair~~ / poor

Completeness complete / ~~incomplete~~

Original drawing number , 831

Company:

Scale:

Person:

Date:

Place:

Bennerley

Classified category: 4.721.301. 87B

Recorder: my 24/9/1999

Derby Industrial Museum

Railway Drawings Recording Form

Record number 1971-384/380.1

Previous Record number CATTELL  
1268

Title SHIPLEY GATE

Land agreed to be purchased from Mr Mundy

Brief Description

County of Derby.

Parish of Heanor.

Composite plan of area to north Shipley Gate Station with parcel of land, impink, covering Wright's Gas Plant Works.

Plan showing tracks, buildings, roads, watercourses, boundaries

P.T.O

Permanent location DBYIM & room 49 & shelf : 115

Dimensions (mm) length: 775 width: 445

Material Paper

Condition good / fair / poor

Completeness complete / incomplete

Original drawing number 10

Company:

Scale: 1" = 2 CHAIN

Person:

Date: Sept 23 1907

Place:

Shipley Gate Station 49 1/2 MP

Classified category: 4. 721. 301. 900. 87B

Recorder:

MUG 2/9/2002

Derby Industrial Museum

Railway Drawings Recording Form

Record number 1971-384/380.2

Previous Record number CATTELL 1257

Title MIDLAND RAILWAY  
SESSION 1909  
PLAN OF ADDITIONAL LANDS AT  
SHIPLEY GATE

Brief Description

County of Derby. Urban District of Heanor  
Plan of tracks, buildings, roads, bridges  
watercourses on the Trent to Clay Cross  
route north of Shipley Gate Station.

R.T.O.

Permanent location DBYIM & room 49 & shelf: 115  
Dimensions (mm) length: 810 width: 540  
Material Tracing Paper  
Condition good / ~~fair~~ / poor  
Completeness complete / ~~incomplete~~

Original drawing number

Company: MR

Scale: 1" = 2 CHAINS

Person: W B Worthington  
Engineer

Date: 1909

Place:

Shipley Gate

Classified category: 4.721.301.90C, 87B

Recorder: *lll* 16/8/2002

Derby Industrial Museum

Railway Drawings Recording Form

Record number 1997-5/185

Previous Record number MRP132/192

Title SHIPLEY GATE

Brief Description

Plan showing tracks, buildings, roads, rivers and Eastwood branch in the area north of Shipley Gate Station. Land height datum of branch and adjacent land up to river plotted. MR boundary - green  
Mr Mundy's land - purple

Permanent location DBYIM & room 49 & shelf 63

Dimensions (mm) length: 830 width: 625

Material Paper on fabric

Condition good / fair + poor

Completeness complete / incomplete

Original drawing number XIII/128. 91

Company: MR

Scale: 1" = 1 CHAIN Person: CJW

Date: Feb-1887

Place: Shipley Gate

Classified category: 4.721.301. ~~87BQ~~ 90C?

Recorder: WAH 9.10.97

Derby Industrial Museum

Railway Drawings Recording Form

Record number 1997-5180

Previous Record number MRP132/77

Title *Additional lands at Heanor  
Session 1875*

Brief Description

*County of Derby. Parish of Heanor.*

*~~Plan~~ Plan showing extra land along both  
boundaries, marked in red, from south of*

*Heanor ~~Inter~~ Junction to Langley Mill Station,  
approx 46ca total.*

Permanent location *DBYIM & room 49 & shelf: 57*

Dimensions (mm) length: *845* width: *360*

Material *Paper on fabric*

Condition *good / fair / poor*

Completeness *complete / incomplete*

Original drawing number *533*

Company: *MR*

Scale: *1" = 2ca*

Person:

Date: *June 1, 1878*

Place:

*Heanor Junction*

Classified category: *4.721.301.878*

Recorder:

*MMJ 15/4/1997*

Derby Industrial Museum

Railway Drawings Recording Form

Record number 1997-5/1105.16

Previous Record number MRP132/1180

Title M.R. FOOTBRIDGE NEAR HEANOR JUNCTION  
34<sup>A</sup> Langley Mill.

Brief Description

Detail drawing for 1997-5/1105.15.  
Girder construction, - elevation, sections.  
Steps construction.  
Decking construction.

Permanent location DBYIM & room 49 & shelf: 191  
Dimensions (mm) length: 935 width: 600  
Material Paper  
Condition good / fair / poor  
Completeness complete / incomplete  
Original drawing number 34<sup>A</sup> N02

Company M.R.

Scale: 1" = 2 FEET  
1" = 1'4"

Person:

Date: 5 NOV 1998

Place:

Heanor Iron

Classified category: 4. 721. 301. 87B

Recorder: MUG 19/4/2000



Derby Industrial Museum

Railway Drawings Recording Form

Record number 1997-5/1105.15

Previous Record number MAP137/1180

Title M.R. FOOTBRIDGE NEAR HEANOR JUNCTION  
Langley Mill 34<sup>A</sup>

Brief Description

290 yards south of Heanor Jan S.B. on Shipley Gate  
to Langley Mill route.

Elevation, plan & cross section of  
footbridge across 4 tracks.  
Plate steel construction.

Permanent location DBYIM & room 49 & shelf: 171

Dimensions (mm) length: 945 width: 615

Material Paper

Condition good / fair / poor

Completeness complete / incomplete

Original drawing number 34A. No 1

Company: MR

Scale: 1" = 4 feet

Person: AH

Date: Nov 4 1898

Place:

Heanor Jan

Classified category: 4.721.301.87B

Recorder: WJ 19/4/2000

Derby Industrial Museum

Railway Drawings Recording Form

Record number 1997-5/588.1

Previous Record number MRP132/663

Title

M.R.  
LANGLEY MILL

Brief Description

Plan of land adjacent to MR  
track to be purchased from the  
Nottingham & Nottinghamshire Banking Company.  
near Bezzadee Branch.  
See 1997-5/588.3

Permanent location DBYIM & room 49 & shelf: 87

Dimensions (mm) length: 520 width: 315

Material Paper

Condition good / fair / poor

Completeness complete / incomplete

Original drawing number ,859

Company: MR

Scale: 1" = 2 CHAIN 5 Person:

Date: Oct 15, 1864

Place:

Langley Mill

Classified category: 4.721.301. ~~87~~<sup>87</sup> B

Recorder: WMC 12/8/1998

Derby Industrial Museum

Railway Drawings Recording Form

Record number 1997-5/588.2

Previous Record number MRA132/663

Title Plan shewing Exchange of Land at Langley Mill Station.

Brief Description

Plan of Langley Mill station, road, tramways to station.

Area of land (pink) to be given to MR  
Strip of land (blue) to be given to Messrs  
Allen & McCallum.

Permanent location DBYIM & room 49 & shelf: 87

Dimensions (mm) length: 380 width: 295

Material Paper

Condition good / fair / poor tear

Completeness complete / ~~incomplete~~

Original drawing number

Company: M R

Scale: 1" = 2 CHAINS Person:

Date: March 3, 1853

Place:

Langley Mill

Classified category: 4. 721. 301. ~~878~~ 878

Recorder: MM 12/8/1998

Derby Industrial Museum

Railway Drawings Recording Form

Record number 1997-5/588.3

Previous Record number MRP132/663

Title

Langley Mill

Brief Description

Plan showing parcel of land to be purchased from the Nottingham & Nottinghamshire Banking Co near Beggarlee Branch.  
See 1997-5/588.1

Permanent location DBYIM & room 49 & shelf: 87

Dimensions (mm) length: 490 width: 355

Material Paper.

Condition ~~good / fair / poor~~ torn

Completeness complete / incomplete

Original drawing number

Company: MR

Scale: 1" = 2 CHAINS Person:

Date: June 1862

Place:

Langley Mill

Classified category: 4. 721. 301. ~~87~~ ~~87A~~ 87B

Recorder:

MLG 12/8/1998

Derby Industrial Museum

Railway Drawings Recording Form

Record number 1997-5/693, 1

Previous Record number MRPI32/775

Title LANGLEY MILL

Brief Description

Plan of tracks, buildings, boundaries covering Langley Mill Engineering Wheel & Wagon Works, with Kilns, branch to flour mill, branch line to Beaggarles, pink edged boundaries for two large areas of land.

Permanent location DBYIM & room 49 & shelf: 93

Dimensions (mm) length: 895 width: 640

Material Paper on fabric

Condition good / fair / poor

Completeness complete / incomplete

Original drawing number XIV 32 , 627

Company: MR

Scale: 1" = 1 CHAIN

Person: C.S.D. [D = Oudeman]

Date: Jan 1884

Place:

Langley Mill

Classified category: 4. 721, 301. 87B, 91A

Recorder: MAE 12/2/1999

Derby Industrial Museum

Railway Drawings Recording Form

Record number 1997-5/693.2

Previous Record number MRP132/775

Title

LANGLEY MILL

Brief Description

tracing of 1997-5/693.1

Permanent location DBYIM & room 49 & shelf: 93  
Dimensions (mm) length: 710 width: 630  
Material tracing fabric  
Condition good / ~~fair~~ / poor  
Completeness complete / ~~incomplete~~  
Original drawing number XIV 32

Company: MR

Scale: 1" = 1 CHAIN

Person:

Date:

Place:

Langley Mill

Classified category: 4.721.301.87B, 91A

Recorder:

WAG 12/2/1999

Derby Industrial Museum

Railway Drawings Recording Form

Record number 1997-5/120

Previous Record number MRP132/122

Title MIDLAND RAILWAY  
LANGLEY MILL

Brief Description

Plan of land owned by  
Robert Harrison outlined in red  
adjacent to Langley Mill station and  
northwards [Chatterfield]

Permanent location DBYIM & room 49 & shelf: 60

Dimensions (mm) length: 1030 width: 960

Material Paper on fabric

Condition good / ~~fair~~ / poor

Completeness complete / ~~incomplete~~

Original drawing number

Company: M R

Scale: 1" = 40 FEET

Person: BWP

Date: Sept 20, 1875

Place: Langley Mill.

Classified category: 4.721.301.87 B

Recorder:

mm 9/7/97

Derby Industrial Museum

Railway Drawings Recording Form

Record number 1997-5/961

Previous Record number MRP132/1059

Title

Langley Mill

Clarke v M R Co

Brief Description

Plan showing tracks, platform, signal  
base, sidings & p.s to Turners Works on  
(east?) side of Trent

M R boundary shown and reference to  
Org XIII 63 & XIV 32

Permanent location DBYIM & room 49 & shelf: 130

Dimensions (mm) length: 870 width: 360

Material paper on fabric

Condition good / fair / poor

Completeness complete / incomplete

Original drawing number

Company: M R

Scale: 1" = 40 FEET

Person: CJD

Date: Aug 1, 1888

Place:

Langley Mill

Classified category: 4.721.301.87B

Recorder:

MF 5/11/1999



Derby Industrial Museum

Railway Drawings Recording Form

Record number 1997-5/ 887

Previous Record number MRP132/977

Title LANGLEY MILL

Brief Description

Plan of part of Trent/Chesterfield route  
north of Langley Mill station with  
new sidings (pink) to wagon shop.

Permanent location DBYIM & room 49 & shelf: 126  
Dimensions (mm) length: 980 width: 660  
Material Paper on folio  
Condition good / fair / poor  
Completeness complete / incomplete  
Original drawing number , 630  
Company: MR  
Scale: 1" = 40 FEET Person: FWJ  
Date: Aug 1882  
Place:

Langley Mill

Classified category: 4. 721 . 301. 878

Recorder:

17/9/1999

Derby Industrial Museum

Railway Drawings Recording Form

Record number 1997-5/1075

Previous Record number HRP132/1210

Title

M. R.

LANGLEY MILL

Brief Description

Plan showing route north of Langley Mill station with sidings and branch line into Smiths Flour Mill.

Permanent location DBYIM & room 49 & shelf: 138

Dimensions (mm) length: 880 width: 920

Material Paper on fabric

Condition good / ~~fair~~ / ~~poor~~

Completeness complete / ~~incomplete~~

Original drawing number 911/2841 , 843

Company: MR

Scale: 1" = 40 FEET

Person:

Date: Jan 10, 1873

Place:

Langley Mill

Classified category: 4. 721 . 301. 87B

Recorder:

Mlf 25/2/2000

Derby Industrial Museum

Railway Drawings Recording Form

Record number 1997-5/372

Previous Record number MRP132/416

Title

County of Derby

Codnor Park Liberty

Township of Codnor

Brief Description

Map showing part of Cromford Canal  
passing over River ~~at~~ Crewsash with  
three parcels of land marked as rented by  
John Fletcher, Boat Inn, Stoneyford.

Permanent location

DBYIM & room 49 & shelf: 74

Dimensions (mm)

length: 460

width: 330

Material

Paper on fabric

Condition

good / fair / poor

Completeness

complete / incomplete

Original drawing number

21X, 762

Company: MR

Scale:

1" = 1 CHAIN

Person: -

Date:

Oct 14, 1890

Place:

Brinsley / ~~London~~

Classified category: 4. 721 . 301. ~~100~~ 87B

Recorder:

Wally 17/2/98

Derby Industrial Museum

Railway Drawings Recording Form

Record number 1997-5/271.5

Previous Record number MAP132/305

Title M.R. CODNOR PARK

STRENGTHENING OF BRIDGE No 26A

Brief Description

Elevation & section of centering  
for strengthening bridge 26A.  
Plan of centering at 5' centres,  
Site plan with tracks & roads & river.

Permanent location DBYIM & room 49 & shelf: 69

Dimensions (mm) length: 935 width: 605

Material tracing fabric

Condition good / ~~fair~~ / ~~poor~~

Completeness complete / ~~incomplete~~

Original drawing number

Company:

Scale:  $\frac{1}{2}$ " = 1 FOOT Person: F.V.C.  
 $1$ " = 8 FEET  $1$ " = 40 FEET  
(SITE PLAN)

Date: 9.12.1902

Place:

Nottingham home  
Codnor Park

Classified category: 4. 721. 301. 87 B

Recorder: MG 5.12.97

Derby Industrial Museum

Railway Drawings Recording Form

Record number 1997-5/271.6

Previous Record number MAP132/305

Title M.R. CODNOR PARK. STRENGTHENING OF BRIDGE No 26A

Brief Description

Elevation & section of centering  
for strengthening bridge 26A.

Plan of centering at 4'6" centres.

Site plan with tracks, roads & river

Permanent location DBYIM & room 49 & shelf: 69

Dimensions (mm) length: 940 width: 610

Material Tracing fabric

Condition good / fair / poor

Completeness complete / incomplete

Original drawing number

Company:

Scale:  $\frac{1}{2}$ " = 1 FOOT

1" = 8 FEET

Date: 15.12.1902

Person: H-H

1" = 40 FEET

(SITE PLAN)

Place:

Codnor Park

Classified category: 4.721.301.878

Recorder: *MLP* 5.12.97

Derby Industrial Museum

Railway Drawings Recording Form

Record number 1997-5/ 271.7

Previous Record number MRP132/305

Title M.R. CODNOR PARK - STRENGTHENING OF BRIDGE No 28

Brief Description

Elevation & reaction of centering  
for strengthening bridge 28.

Permanent location DBYIM & room 49 & shelf: 69  
Dimensions ( mm ) length: 945 width: 610  
Material Tracing fabric  
Condition good / fair / poor  
Completeness complete / incomplete  
Original drawing number  
Company:  
Scale:  $\frac{1}{2}'' = 1 \text{ FOOT}$   
Date:  $1'' = 1 \text{ FOOT}$   
Person:  $1'' = 40 \text{ FEET}$   
(SITE PLAN)  
Place:  
Codnor Park

Classified category: 4. 721 . 301 . 87 B

Recorder:  
MAG 5.12.97

Derby Industrial Museum

Railway Drawings Recording Form

Record number 1971-384/706.5A-B

Previous Record number CATTELL  
1494

Title

Brief Description

Bridge strengthening

Permanent location DBYIM & room <sup>33</sup> & shelf:

Dimensions (mm) length: width:

Material

Condition good / fair / poor

Completeness complete / incomplete

Original drawing number

Company: MR

Scale: 1" = 2'

Person:

Date: 1902

Place:

Codnor Park

Classified category: 4.721.301.87B

Recorder:

MAG

MISSING

Derby Industrial Museum

Railway Drawings Recording Form

Record number 1971-384/706.6

Previous Record number CATTELL  
1994

Title

Brief Description

Bridge strengthening

Permanent location DBYIM & room <sup>33</sup> & shelf :

Dimensions ( mm ) length: width:

Material

Condition good / fair / poor

Completeness complete / incomplete

Original drawing number

Company: MR

Scale: 1" = 2'

Person:

Date:

Place:

Codnor Park

Classified category: 4. 721. 301. 87B

Recorder:

MAG

MISSING



Derby Industrial Museum

Railway Drawings Recording Form

Record number 1971-384/706.7A-C

Previous Record number CATTELL  
1494

Title

Brief Description

Bridge widening

Permanent location DBYIM & room <sup>33</sup> & shelf:

Dimensions (mm) length: width:

Material

Condition good / fair / poor

Completeness complete / incomplete

Original drawing number

Company: MR

Scale: 1" = 2' Person:

Date: 1910

Place:

Codnam Park

Classified category: 4. 721. 301. 87B

Recorder: MAG

MISSING

Derby Industrial Museum

Railway Drawings Recording Form

Record number 1971-384/679

Previous Record number CATTELL

Title

1390

Brief Description

Section & plan of new smoke shield  
Bridge No 42.

Permanent location DBYIM & room <sup>33</sup> & shelf:

Dimensions (mm) length: width:

Material

Condition good / fair / poor

Completeness complete / incomplete

Original drawing number

Company: LMSR

Scale: 1" = 2'

Person:

Date: 1929

Place:

Codnor Park

Classified category: 4. 721. 301. 87B

Recorder:

MAQ

MISSING

Derby Industrial Museum

Railway Drawings Recording Form

Record number 1970-225/1  
~~109-71187~~

Previous Record number MRP132/962

Title GREAT NORTHERN RAILWAY

PYE HILL STATION AND RIDDINGS COLLIERY

Brief Description

Plan of track layouts showing  
MR Rye Bridge Station & London to Carlisle route.  
GNR tracks, from Nottingham to Pinston,  
passing through Pye Hill Station. Complex  
sidings through to Riddings Colliery  
from MR & GNR. Adjacent roads & buildings.

P.T.C

Permanent location DBYM & room 49 & shelf: 141

Dimensions (mm) length: 2580 width: 660

Material Paper on fabric

Condition good / fair / poor

Completeness complete / incomplete

Original drawing number

Company: GNR

Scale: 1" = 50 FEET

Person: FRW Saunders

Date: July 1901

GNR Kings Cross Office  
No 131

Place:

Pye Hill/  
Pye Bridge (MR)

Classified category: 4 721.301.00 & 87B, 77A, 97B

Recorder:  
L. G. G. 13/7/2001

Derby Industrial Museum

Railway Drawings Recording Form

Record number ~~1970-225-2~~ 1970-225-2

Previous Record number


Title G.N.R. DERBYSHIRE & STAFFORDSHIRE RAILWAYS

RAILWAY NO. 3

Pye Hill Junction

Brief Description

Plan of tracks, buildings, roads & watercourses at Pye Hill / Pye Bridge

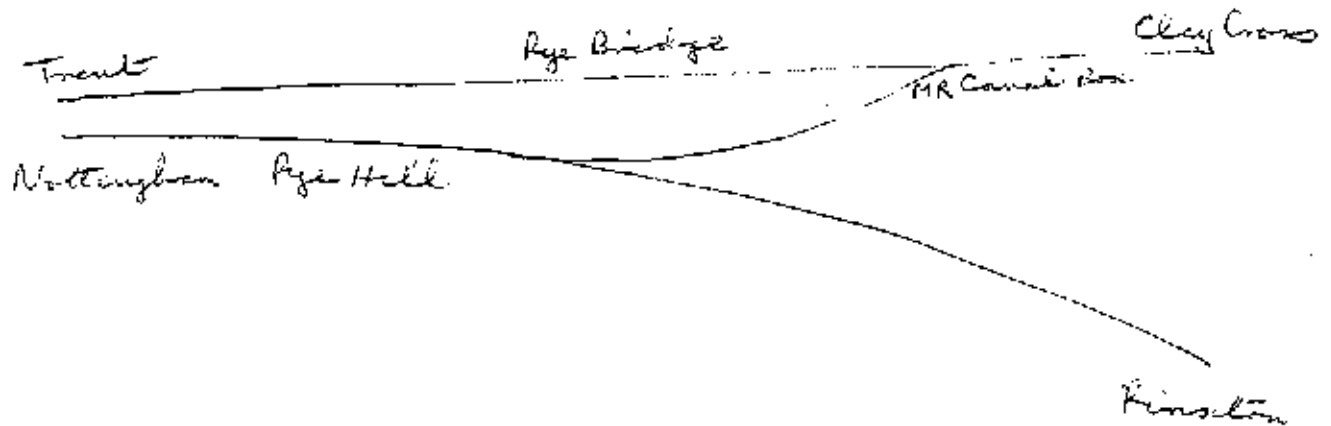

Permanent location DBYIM & room 49 & shelf: 142

Dimensions (mm) length: 1470 width: 465

Material ~~Tracing paper~~ on paper on fabric

Condition good / fair / poor cracks

Completeness complete / incomplete

Original drawing number

Company:

Scale: 1" = 50 FEET

Person:

Date:

Place:

Pye Hill  
Junction

Classified category: 4.721.301.00, 87B, 97A, 97B.

Recorder: Ally 25-5-2009

Derby Industrial Museum

Railway Drawings Recording Form

Record number 1971-384/685

Previous Record number CATTELL  
1396

Title

Brief Description

Plan of collision near Doe Hill

Permanent location DBYIM & room <sup>33</sup> & shelf:

Dimensions ( mm ) length: width:

Material

Condition good / fair / poor

Completeness complete / incomplete

Original drawing number

Company:

Scale: 1" = 40'

Person:

Date: 1929

Place:

Doe Hill

Classified category: 4. 721. 301. 87B

Recorder:

MAG

MISSING