

Derby Industrial Museum

Railway Drawings Recording Form


Record number 2005-496/30

Previous Record number

Title

Brief Description

Diagrams of routes showing capacities of sidings, locomotive depots, stations and locomotive availability panels

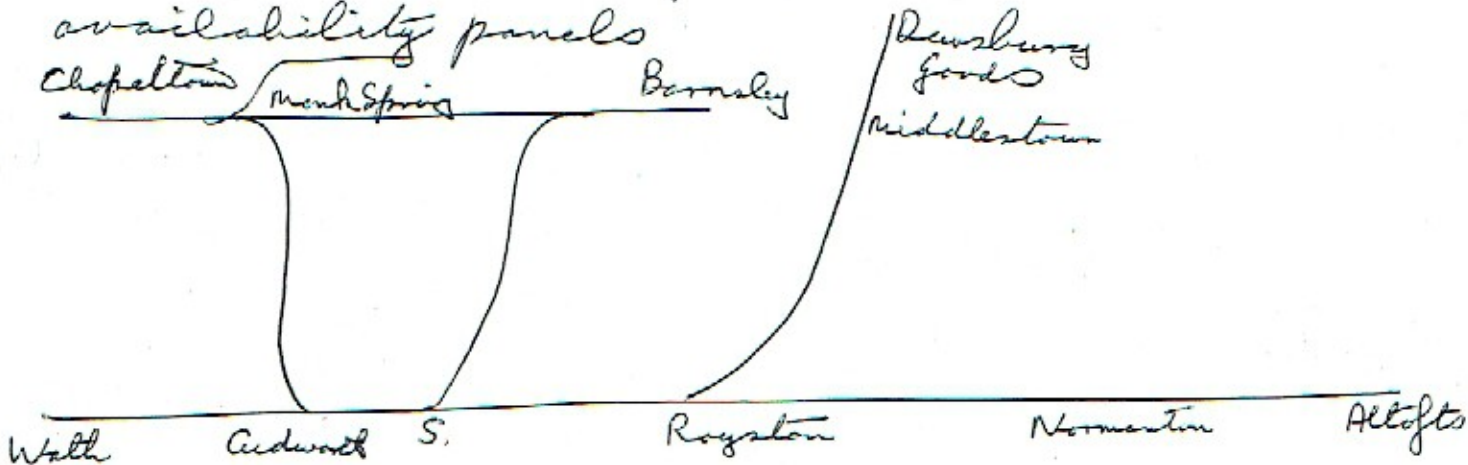

Permanent location

DBYIM & room ³³ & shelf: 123

Dimensions (mm)

length: 1155

width: 265

Material

Paper

Condition

good / fair / poor

Completeness

complete / incomplete

Original drawing number

Company:

Scale:

Person:

Date:

Place:

Classified category: 4. 721. 301. 122, 155E, 156C, ~~153A~~, 156D, 156E

Recorder:

MHC 17-3-2006

Derby Industrial Museum

Railway Drawings Recording Form

Record number 1971-384/394.1

Previous Record number

CATTELL
1366

Title

M. R.
CHAPELTOWN BRANCH.
PROPOSED STATION AT CHAPELTOWN

Brief Description

A signed, amended plan of layout of sidings and goods shed by passenger station. New tracks in red.

Branch line to Thornecliffe from Works Station.

Permanent location

DBYIM & room 49 & shelf: 115

Dimensions (mm)

length: 1330

width: 470

Material

Tracing fabric

Condition

good / fair / poor

Completeness

complete / incomplete

Original drawing number

Company: MR

Scale: 1" = 40 FEET

Person:

Date: Sept 1863 ?

Place:

Chapelton

Classified category: 4.721.301. 155A, 155D, 155E

Recorder:

MLY 30/8/2002

Derby Industrial Museum

Railway Drawings Recording Form

Record number 1971-384/248.3

Previous Record number

CATTELL
1280

Title

M.R. Chapelton Branch Extension
Wentworth for Hoyland Common Station

Brief Description

Plan showing route from Chapelton to Barnsley
with Wentworth for Hoyland Common Station and
Goods Depot with road and overbridge.
Detailed elevations and plans of station
building.
Branch line to Hidgett Colliery.

Permanent location

DBYIM & room 49 & shelf: 118

Dimensions (mm)

length: 795

width: 690

Material

Tracing fabric

Condition

good / fair / poor

Completeness

complete / incomplete

Original drawing number W5025

Company: MR

Scale: 1" = 8 FEET (BUILDING)
1" = 40 FEET (SITE PLAN)

Date: 30.10.1895

Person: Architects Office
Engineers Dept
Derby

Place:

Wentworth for Hoyland Common

Classified category: 4.721.301.155E

Recorder:

MG 2/11/2001

Derby Industrial Museum

Railway Drawings Recording Form

Record number 1971-384/248.4

Previous Record number

CATTELL
1280

Title M.R. Chapelton Branch Extensions
Elsecar and Hoyland Stations

Brief Description

Plan showing route from Chapelton to Barnsley
with Elsecar and Hoyland Station and Goods
Depot with roads and overbridge.
Detailed elevations and plans of station
building.

Permanent location DBYM & room 49 & shelf: 1182

Dimensions (mm) length: 900 width: 715

Material tracing fabric

Condition good / fair / poor

Completeness complete / ~~incomplete~~

Original drawing number W5025

Company: MR

Scale: 1" = 8 FEET (BUILDING)
1" = 40 FEET (SITE PLAN)

Date: 30.10.1895

Person: Architects Office
Engineers Dept
Derby

Place:

Elsecar and Hoyland

Classified category: 4.721.301.155E

Recorder:

my 2/11/2001

Derby Industrial Museum

Railway Drawings Recording Form

Record number 1997-5/ 310

Previous Record number MAP132/348

Title

M.R.
CHAPEL TOWN BRANCH EXTENSION

Brief Description

Proposed gradient profile showing
actual land profile and roads, rivers & rail
crossing routes.

Curves on route plotted.

Permanent location

DBYIM & room 49 & shelf: 71

Dimensions (mm)

length: 5105 width: 550

Material

Paper

Condition

good / fair / poor

Completeness

complete / ~~incomplete~~

Original drawing number

747

Company: M.R.

Scale: HORIZ: 1" = 3.156 CHAINS
VERT: 1" = 30 FEET

Person: -

Date: -

Place:

Chapel town

Classified category: 4.721.301. ~~155E~~ 155E

Recorder:

M.G. 16-1-98

Derby Industrial Museum

Railway Drawings Recording Form

Record number 1997-5/757

Previous Record number MAP132/843

Title

M.R.
CHAPELTOWN BRANCH EXTENSIONS

Brief Description

Plan showing diversion of tracks of
Aldworth to Barnsley route at Barnsley
West Junction to allow branch to
Chapelton to cross over M.S.L.

Permanent location DBYIM & room 49 & shelf: 96

Dimensions (mm) length: 1350 width: 600

Material Paper

Condition good / fair / poor corn NOW FRAGILE !!

Completeness ~~complete~~ / incomplete corn

Original drawing number

Company: MR

Scale: 1" = 1 CHAIN

Person:

Date:

Place:

Chapelton

Classified category: 4.721.301.155E, 156E

Recorder:

WAG 21/5/1999

21/8/2000
not recommended
for use

Derby Industrial Museum

Railway Drawings Recording Form

Record number 1997-5/16

Previous Record number MRP132/10

Title

MR

Chapelton Extension

Brief Description

Proposed Junction plan to join
Cudworth & Barnsley Railway at Baronsley
West Junction.
New tracks - red
Cudworth & Barnsley - blue
MS&L tracks - as drawn

Permanent location

DBYIM & room 49 & shelf: 54

Dimensions (mm)

length: 1330

width: 585

Material

Paper

Condition

good / fair / poor

Completeness

complete / incomplete

Original drawing number

, 662

Company: MR

Scale: 1" = 1 CH

Person:

Date:

Place:

Classified category: 4. 721. 301. 155E, 156E

Recorder:

Handwritten signature

Derby Industrial Museum

Railway Drawings Recording Form

Record number 1997-5/1105.30

Previous Record number MRP132/1180

Title

MIDLAND RAILWAY

CHAPELTOWN BRANCH EXTENSIONS

BRIDGE UNDER MS&LR^Y AT SM 45CH

Brief Description

Elevation, plan & sections of
steelwork for two track bridge
over 4 tracks.

Marked - Cancelled

Permanent location

DBYIM & room 49 & shelf 141

Dimensions (mm)

length: 1995 width: 665

Material

Paper on folded

Condition

good / ~~fair~~ / poor

Completeness

complete / ~~incomplete~~

Original drawing number

Company:

Scale: 1" = 4 FEET
1" = 1'4"

Person:

Date: Jan 1895

Place:

Chapelton Branch

Classified category: 4.721.301.155E

Recorder:

llg 28/4/2000

Derby Industrial Museum

Railway Drawings Recording Form

Record number 1997-511105.28

Previous Record number MAP132/1180

Title

M.R.

CHAPELTOWN BRANCH EXTENSIONS
BRIDGE OVER STEAD LANE AT 1M78chs

Brief Description

Elevation, plan, sections of steelwork
for twin track bridge over road.

Marked - Abandoned

Permanent location DBYM & room 49 & shelf: 141

Dimensions (mm) length: 985 width: 645

Material Paper

Condition good / ~~fair~~ / poor

Completeness complete / ~~incomplete~~

Original drawing number

Company: M.R.

Scale: 1" = 1'4"
1" = 4 FEET

Person:

Date: Nov 3. 1893

Place:

Chapelton Extension

Classified category: 4.721.301 155E

Recorder: MG 28/4/2000

Derby Industrial Museum

Railway Drawings Recording Form

Record number 1997-5/1105.29

Previous Record number HRP132/1180

Title

M. R.

CHAPELTOWN BRANCH EXTENSIONS.

STEELWORK FOR

Brief Description

TRAMWAY BRIDGE OVER STEAD LANE AT 1st 78th

Elevation, plan, sections of steelwork
for single track bridge over road.

Marked - Abandoned

Permanent location

DBYIM & room 49 & shelf: 141

Dimensions (mm)

length: 965

width: 635

Material

Paper

Condition

good / ~~fair~~ / poor

Completeness

complete / ~~incomplete~~

Original drawing number

Company: M R

Scale: 1" = 1'4"

1" = 1 FOOT, 4 FEET

Person:

Date:

Place:

Chapelton Extensions

Classified category: 4.721.301.155E

Recorder:

MM 28/4/2000

Derby Industrial Museum

Railway Drawings Recording Form

Record number 1971-384/248.1

Previous Record number ^{CATTEL} 1280

Title
Wombwell Goods Yard

Brief Description

Plan of goods yard showing tracks,
buildings, roads and route of main drain.

Permanent location DBY1M & room 49 & shelf: 1182

Dimensions (mm) length: 530 width: 275

Material Tracing fabric

Condition good / ~~fair~~ / poor

Completeness complete / ~~incomplete~~

Original drawing number

Company: MR

Scale: 1" = 40 FEET Person:

Date: 1895

Place:

Wombwell

Classified category: + 721 . 301 . 155E

Recorder: MTG 2/11/2001

Derby Industrial Museum

Railway Drawings Recording Form

Record number 1971-384/248.2

Previous Record number

CATTELL
1280

Title M.R. Chapelton Branch Extensions
Wombwell Station

Brief Description

Plan showing route from Chapelton to Barnsley
with Wombwell Station and Goods Depot
with roads and overbridge.

Detailed elevations and plans of station buildings.

Permanent location DBYIM & room 49 & shelf: 1182

Dimensions (mm) length: 855 width: 665

Material tracing fabric

Condition good / ~~fair~~ / poor

Completeness complete / ~~incomplete~~

Original drawing number W 5025

Company: M.R.

Scale: 1" = 8 FEET (BUILDINGS)
1" = 40 FEET (SITE PLAN)

Date: 30.10.1895

Person: Architects Office
Engineers Dept
Derby

Place:

Wombwell

Classified category: 4.721.301.155E

Recorder:

llly 2/11/2001

Derby Industrial Museum

Railway Drawings Recording Form

Record number 1997-5/937.1

Previous Record number MRP132/10345

Title

M.R.

CHAPELTOWN BRANCH EXTENSIONS

Brief Description

Wombwell Station

Plan of tracks, buildings, roads,
bridges, MR boundaries.

Station area buildings, red hatched.

Permanent location

DBYIM & room 49 & shelf: 129

Dimensions (mm)

length: 1380

width: 415

Material

Tracing fabric

Condition

good / ~~fair~~ / poor

Completeness

complete / ~~incomplete~~

Original drawing number

, 225

Company: MR

Scale: 1" = 40 FEET

Person:

Engineers Office
Elsecar

Date: April 27, 1896

Place:

Wombwell

Classified category: 4.721.301.155E

Recorder:

Neil 22/10/1999

Derby Industrial Museum

Railway Drawings Recording Form

Record number 1997-5/ 280

Previous Record number MRP13 2/314

Title

Wombwell

Brief Description

Plan showing road (coloured brown)
maintained by MR over Bridge 55 on
Wombwell to Elsecar route.

Permanent location DBYIM & room 49 & shelf: 69

Dimensions (mm) length: 470 width: 370

Material Paper

Condition good / fair / poor

Completeness complete / incomplete

Original drawing number X469 , 363

Company: MR

Scale: 1" = 40 FEET

Person: JF

Date: Jan 1907

Place:

Wombwell

Classified category: 4. 721 . 301. ~~MR~~ 155E

Recorder: MLQ 6-1-98

Derby Industrial Museum

Railway Drawings Recording Form

Record number 1997-5/937.2

Previous Record number MRP132/10355

Title M.R. Chapelton Branch Extension
Wombwell Station

Brief Description

Plan showing layout of Station
buildings and Waiting Room on down platform.
~~Plan~~ Plan of tracks, roads, bridges &
buildings in Station area.

Permanent location DBYIM & room 49 & shelf: 129

Dimensions (mm) length: 855 width: 670

Material Tracing fabric

Condition good / fair / poor

Completeness complete / incomplete

Original drawing number

Company: M.R.

Scale: 1" = 8 FEET
1" = 40 FEET

Date: Sept 1895

Person: Architects Office
Derby

Place:

Wombwell

Classified category: 4.721.301.155E

Recorder: Mlf 22/10/1999

Derby Industrial Museum

Railway Drawings Recording Form

Record number 1997-5/1089

Previous Record number MRP132/1225

Title M.R. WOMBWELL

Lifting rails under Bridge No 62.

Brief Description

Plan of ~~the~~ layout from
approx 171 $\frac{1}{4}$ MP to 171 $\frac{3}{4}$ MP showing tracks
buildings, bridges, viaduct, Beane & Dove Canal.
of Chopletown to Cudworth route.

Section shows re-alignment of tracks
under GCR overbridge No 62.

Permanent location DBYIM & room 49 & shelf: 139

Dimensions (mm) length: 730 width: 635

Material Paper

Condition ~~good~~ / fair / poor

Completeness ~~complete~~ / incomplete

Original drawing number 261/12 , 106

Company: MR

Scale: PLAN: 1" = 2 CHAINS
SECTION: HORIZ 1" = 2 CH
VERT 1" = 10 FEET

Person:

Date Sept 5, 1912

Place:

Wombwell

Classified category: 4.721.301 155E

Recorder: *MLL* 3/3/2000

Derby Industrial Museum

Railway Drawings Recording Form

Record number 1997-51858

Previous Record number MRP132/942

Title CROSSING OVER M.S.&L.R. NEAR BARNSELEY WEST JUNCTION

Brief Description

Plan showing track layout with new alignments for MR to cross over MSLR from Doncaster towards Chapelton. New tracks to Cudworth with extended ~~access~~ access tunnel under embankment.

Permanent location DBYIM & room 49 & shelf: 125
Dimensions (mm) length: 2570 width: 610
Material Paper
Condition good / fair / poor
Completeness complete / incomplete
Original drawing number ,819
Company: MR
Scale: 1" = 20 FEET Person:
Date:
Place:

Barnsley

Classified category: 4.721.301. 155E 156E ?

Recorder: *WJG* 27/8/1999