

Derby Industrial Museum

Railway Drawings Recording Form

Record number 1971-384/337.1

Previous Record number CATTELL
1460

Title MIDLAND RAILWAY
BURTON & ASHBY LIGHT RAILWAYS
LAND PLAN

Brief Description
Light Railway Commissioners Order 1903
Midland Railway Additional Powers Act 1905
Light Railway Commissioners (Amendment) Order 1906
Cover sheet showing route
of railway marked into 39 sections.

Roll consist:
Sheets 1-8
11-12
15-28
30
32-39
37-38

Permanent location DBYIM & room 49 & shelf: 114

Dimensions (mm) length: 895 width: 540

Material Paper

Condition good / fair / poor

Completeness complete / incomplete

Original drawing number

Company: M R

Scale:

Person: P S Mc Callum
Estate Agent
Derby, 1907

Date: 1907

Place:

Burton/Ashby

Classified category: 4.721.301.79A

Recorder: MJ 10/5/2002

Derby Industrial Museum

Railway Drawings Recording Form

Record number 1971-384/337.2

Previous Record number CATTILL
146C

Title BURTON & ASHBY LIGHT RAILWAY

Brief Description

County of Derby.

Parish of Bretby.

Plan of route showing track layout,
roads, buildings and trolley wire post
numbers

Landowners: Burton Golf Club.

Ashby Road with Golf Links Loop.

Map numbers 139B-128B

Permanent location DBYIM & room 49 & shelf: 114

Dimensions (mm) length: 545 width: 540

Material Paper

Condition good / fair / poor

Completeness complete / incomplete

Original drawing number SHEET 1

Company: M.R.

Scale: 1" = 41.66 FEET

Person:

Date:

Place:

Burton Golf Club.

Classified category: 4.721.501. 79A

Recorder:

10/10/2002 10/5/2002

Derby Industrial Museum

Railway Drawings Recording Form

Record number 1971-384/337.3

Previous Record number CATTELL
1460

Title BURTON & ASHBY LIGHT RAILWAY

Brief Description

County of Derby

Parish of Buxton

Plan of route showing track layout,
roads, buildings and trolley wire part

Numbers

Landowners: Earl of Carnarvon &

Ashby
~~Buxton~~ Road with adjacent properties.

Map numbers 1278-1168

Permanent location DBYIM & room 49 & shelf: 114

Dimensions (mm) length: 895 width: 540

Material Paper

Condition good / fair / poor

Completeness complete / incomplete

Original drawing number SHEET 2

Company: MR

Scale: 1" = 41.66 FEET

Person:

Date:

Place:

Stanhope Buxton

Classified category 4.721.301.79A

Recorder:

W. H. Goodwin 10/5/2002

Derby Industrial Museum

Railway Drawings Recording Form

Record number 1971-384/337.4

Previous Record number CATTELL
1460

Title BURTON & HSHB7 LIGHT RAILWAY

Brief Description

County of Derby.

Parish of Bretby.

Plan of route showing track layout,
roads, buildings and track milepost
numbers

Landowners: Earl of Carnarvon.

Asdby Road with track turning off south
across field after Stanhope Arms.

Passes near Bretby Wharf/Bretby Ice line.

Entrance to Bretby Wharf by UM Free Church Mission Room,
Mast numbers 115B-102B

Permanent location DBYIM & room 49 & shelf: 117

Dimensions (mm) length: 845 width: 540

Material Paper

Condition good / fair / poor

Completeness complete / incomplete

Original drawing number SHEET 3

Company: NLR

Scale: 1" = 41.66 FEET

Person:

Date:

Place:

Stanhope

Classified category: 4.721.301.79A

Recorder:

M. J. G. 10/5/2002

Derby Industrial Museum

Railway Drawings Recording Form

Record number 1971-384/337.5

Previous Record number CATTELL
1460

Title BURTON & ASHBY LIGHT RAILWAY

Brief Description

County of Derby

Parish of Bretby. Urban District of Swadlowcliffe
District.

Plan of route showing track layout,
roads, buildings and trolley wire part
numbers.

Landowners: Earl of Carnarvon.
The Rev Wm Leake Latham.

Across country.

Map numbers 101B-91B

Permanent location DBYM & room 49 & shelf: 114

Dimensions (mm) length: 845 width: 540

Material Paper

Condition good / fair / poor

Completeness complete / incomplete

Original drawing number SHEET 4

Company: MR

Scale: 1" = 41.66 FEET Person:

Date:

Place:

Classified category: 4.721.301. 79A

Recorder: M. J. Goodwin 10/5/2002

Derby Industrial Museum

Railway Drawings Recording Form

Record number 1971-384/337.6

Previous Record number

CATTELL
1960

Title

BURTON & ASHBURY LIGHT RAILWAY

Brief Description

County of Derby

~~Parish of~~ Urban District of Swadlowcliffe District.

Plan of route showing track layout, roads, buildings and trolley wire post numbers.

Landowners: Rev Wm Leche Latham,
Earl of Carnarvon. Edwin Corp.

Coming off fields onto Sunnyside Road,
crossing over Bretby Road and into a field.

Map numbers 90B-78B

Permanent location DBYIM & room 49 & shelf: 114

Dimensions (mm) length: 895 width: 540

Material Paper

Condition good / ~~fair~~ / poor

Completeness complete / ~~incomplete~~

Original drawing number SHEETS

Company: M.R.

Scale: 1" = 41.66 FEET

Person:

Date:

Place:

Newhall, suburb.

Classified category: 4.721.301. 79A

Recorder

M. H. Goodwin 10/5/2002

Derby Industrial Museum

Railway Drawings Recording Form

Record number 1971-384/337.7

Previous Record number CATTELL
1460

Title BORTON & ASHBY LIGHT RAILWAY

Brief Description

County of Derby

~~Parish of~~ Urban District of Swadlincote District.

Plan of route showing track layout,
roads, buildings and trolley wire post
numbers.

Landowners: Joseph Parker. Joseph Earp.

Messrs J & G Bickham & Mark Wilkins. Henry Earp.

Mary Jane Smith. Fred Harry Perkins. J Brearley.

William Earp. Trustees Newhall ~~by~~ Wesleyan
Chapel.

From field onto High Street. Adjacent buildings
shown. Mast numbers 77B-64B

Permanent location DBYIM & room 49 & shelf. 114

Dimensions (mm) length: 895 width: 540

Material Paper

Condition good / ~~fair~~ poor

Completeness complete / ~~incomplete~~

Original drawing number SHEET 6

Company: MR

Scale: 1" = 41.66 FEET Person:

Date:

Place:

Newhall

Classified category: 4. 721. 301. 79A

Recorder:

W. J. Goodwin 10/5/2002

Derby Industrial Museum

Railway Drawings Recording Form

Record number 1971-384/337.8

Previous Record number CATTELL
1460

Title BURTON & HASLET LIGHT RAILWAY

Brief Description

County of Derby
~~Part of~~ Urban District of Swadlincote District.
Plan of route showing track layout,
roads, buildings and trolley wire post
numbers.

Landowners: John Breenley, John Smadley,
Joseph Parker, Edward Birch, Newhall School trustees,
John Hamilton, A Funncliffe, H Wright, Sarah Doran,
D Staley.

Passing along High Street. Adjacent buildings
shown. Post numbers 63B-50B

Permanent location DBYIM & room 49 & shelf: 114

Dimensions (mm) length: 845 width: 540

Material Paper

Condition good / fair / poor

Completeness complete / incomplete

Original drawing number SHEET 7

Company: M & R

Scale: 1" = 41.66 FEET Person:

Date:

Place:

Newhall

Classified category: 4.721.301.79A

Recorder:

M. J. Goodwin 10/5/2002

Derby Industrial Museum

Railway Drawings Recording Form

Record number 1971-384/337.9

Previous Record number CATTELL
1460

Title BERTON & ASHBY LIGHT RAILWAY

Brief Description

County of Derby
~~Parish of~~ Urban District of Swadlowcote District.
Plan of route showing track layout,
roads, buildings and tracky wire post
numbers.

Landowners:

Track along Union Road passing
Warren Bros Engineering Works, Harveys Engineering
Works. Passing loop at Hope & Anchor ~~at~~ Inn.
Various adjacent properties.
Post numbers 490-388

Permanent location DBYIM & room 49 & shelf: 114

Dimensions (mm) length: 845 width: 540

Material Paper

Condition good / fair / poor

Completeness complete / incomplete

Original drawing number SHEET 8

Company: MR

Scale: 1" = 41.66 FEET Person:

Date:

Place:

Newhall/Swadlowcote

Classified category: 4.721.301.79A

Recorder: M. J. ... 10/5/2002

Derby Industrial Museum

Railway Drawings Recording Form

Record number 1971-384/337.10

Previous Record number CATTELL
1960

Title BERTON & ASHBY LIGHT RAILWAY

Brief Description

County of Derby
~~Part of~~ Urban District of Swadlowcote District,
Plan of route showing track layout,
roads, buildings and trolley wire post
numbers.

Landowners:

Single Track on Midland Road becomes triangle
with twin tracks at Junction with High Street
and West Street. Twin tracks both ways.
Adjacent roads & buildings shown.
Most numbers complex at triangle.

Permanent location DBYIM & room 49 & shelf: 117

Dimensions (mm) length: 895 width: 540

Material Paper

Condition good / fair/poor

Completeness complete / incomplete

Original drawing number SHEET 11

Company: MR

Scale: 1" = 41.66 FEET Person:

Date:

Place:

Swadlowcote

Classified category: 4. 721. 501. 79A

Recorder: N. J. Goodwin 10/5/2002

P. T. O.

Derby Industrial Museum

Railway Drawings Recording Form

Record number 1971-384/337.11

Previous Record number CATTELL
1460

Title BULTON & HSHBY LIGHT RAILWAY

Brief Description

County of Derby.
~~Part of~~ Urban District of Swadlowdale District.
Plan of route showing track layout,
roads, buildings and tracky wire post
numbers.
Landowners: James Woodward.
Double track on Hill Street & back to single.
Passing over Wraggs Pottery Branch Line and Tramway.

Map numbers 249A 236B

Permanent location DBYIM & room 49 & shelf: 114

Dimensions (mm) length: 895 width: 540

Material Paper

Condition good / fair / poor

Completeness complete / incomplete

Original drawing number SHEET 12

Company: MIA

Scale: 1" = 41.66 FEET Person:

Date:

Place:

Swadlowdale

Classified category: 4.721.301.79A

Recorder: W. H. G. ... 10/5/2002

Derby Industrial Museum

Railway Drawings Recording Form

Record number 1971-384/337.12

Previous Record number CATTELL
1460

Title BURTEN & ASHBY LIGHT RAILWAY

Brief Description

County of Derby

Parish of Woodville

Plan of route showing track layout,
roads, buildings and trolley wire post
numbers

Landowners:

Plan of track on Swedlincoke Road, loop at
Woodville Fall Gate, continuing along High Street.
Buildings adjacent to other roads shown.

Post numbers 209A-194A

Permanent location DBYIM & room 49 & shelf: 114

Dimensions (mm) length: 595 width: 540

Material Paper

Condition good / fair / poor

Completeness complete / incomplete

Original drawing number SHEET 15

Company: M R

Scale: 1" = 41.66 FEET Person:

Date:

Place:

Woodville

Classified category: 4.721 301. 79A

Recorder:

M. J. Woodman 10/5/2002

Derby Industrial Museum

Railway Drawings Recording Form

Record number 1971-384/337.13

Previous Record number CATTELL
1460

Title BERTON & ASHBY LIGHT RAILWAY

Brief Description

County of Derby

Parish of Woodville

Plan of route showing track layout,
roads, buildings and trolley wire post
numbers

Landowners: G. Smith.

Route along centre of High Street with
Station Road loop by Station Road to Woodville
Station. Buildings shown along road
Reliance Pottery, Hartshorne Pottery, Excelsior Pottery,
Escombe Pottery. Road over Woodville Tunnels.

Permanent location Post numbers 193A-183A
DBYIM & room 49 & shelf: 114

Dimensions (mm) length: 895 width: 540

Material Paper

Condition good / fair / poor

Completeness complete / incomplete

Original drawing number SHEET 16

Company: MR

Scale: 1" = 41.66 FEET Person:

Date:

Place:

Woodville

Classified category: 4.721.301.79A

Recorder: M. J. Goodman 10/5/2002

Derby Industrial Museum

Railway Drawings Recording Form

Record number 1971-384/337.14

Previous Record number CATELL
1760

Title
BURTON & ASHBY LIGHT RAILWAY

Brief Description

County of Derby . County of Leicesters.
Parish of Woodville. Parish of Blackfordby.
Plan of route showing track layout,
roads, buildings and trackway wirepost
numbers

Landowners: George Smith. Ruth E Peace.
Brent Bucknall & Co.

Post numbers 182A170A

Permanent location DBYIM & room 49 & shelf: 114

Dimensions (mm) length: 895 width: 540

Material Paper

Condition good / fair / poor

Completeness complete / incomplete

Original drawing number SHEET 17

Company: MR

Scale: 1" = 41.66 FEET

Person:

Date:

Place:

Woodville

Classified category: 4.721.301. 79A

Recorder:

N. J. Goodwin 10/5/2002

Derby Industrial Museum

Railway Drawings Recording Form

Record number 1971-384/337.15

Previous Record number CATTELL
146C

Title BURTON & ASHBY LIGHT RAILWAY

Brief Description

County of Derby. County of Leicesters
Parish of Woodville. Parish of Blackfordby.
Plan of route showing track layout,
roads, buildings and trolley wire post
numbers
Landowners: ✓
Continuing along road passing reservoirs.

Post numbers 169A-157A

Permanent location DBYIM & room 49 & shelf: 117

Dimensions (mm) length: 895 width: 540

Material Paper

Condition good / ~~fair~~ / ~~poor~~

Completeness complete / ~~incomplete~~

Original drawing number SHEET 18

Company: MIA

Scale: 1" = 41.66 FEET

Person:

Date:

Place:

Woodville

Classified category: 4.721.301.79A

Recorder:

M. J. Goodwin 10/5/2002

Derby Industrial Museum

Railway Drawings Recording Form

Record number 1971-384/337.16

Previous Record number CATTILL
1460

Title
BURTON & ASHBY LIGHT RAILWAY

Brief Description

County of Derby. County of Hereford
Parish of Woodville. Parish of Blackfordby.
Parish of Hartshorne.
Plan of route showing track layout,
roads, buildings and trolley wire post
numbers.
Handowners: Earl of Carnarvon.
Continuing along Ashby Road.

Post numbers 156A-146A

Permanent location DSYM & room 49 & shelf: 114

Dimensions (mm) length: 845 width: 540

Material Paper

Condition good / ~~fair~~ / ~~poor~~

Completeness complete / ~~incomplete~~

Original drawing number SHEET 19

Company: M.R.

Scale: 1" = 41.06 FEET

Person:

Date:

Place:

Classified category: 4.721.301. 79A

Recorder:

M. J. G. G. G. G. 10/5/2002

Derby Industrial Museum

Railway Drawings Recording Form

Record number 1971-384/337.17

Previous Record number CATTELL
1460

Title
BURTON & ASHBY LIGHT RAILWAY

Brief Description

County of Derby. County of Leicestershire
Parish of Hartshorne. Parish of Blackfordby
Plan of route showing track layout,
roads, buildings and trolley wire part
numbers.
Landowners: John Ward. Hon Sir M I Joyce.
Containing along Ashby Road.

Part numbers 145A-134A

Permanent location DBYIM & room 49 & shelf. 114

Dimensions (mm) length: 845 width: 540

Material Paper

Condition good / ~~fair~~ / ~~poor~~

Completeness complete / ~~incomplete~~

Original drawing number SHEET 20

Company: MR

Scale: 1" = 41.66 FEET

Person:

Date:

Place:

Classified category. + 721.301. 72A

Recorder:

W. J. Goodwin 10/5/2002

Derby Industrial Museum

Railway Drawings Recording Form

Record number 1971-384/337.18

Previous Record number CATTELL
1460

Title BURTON & ASHBY LIGHT RAILWAY

Brief Description

County of Derby. County of Leicester
Parish of Hartshorne. Parish of Blackfordby
Parish of Smisby.
Plan of route showing track layout,
roads, buildings and telegraph wire post
numbers

Landsowners: Hon Sir M I Joyce. J Storer.
Miss A C Farmer.

Continuing along Ashley Road.

Post numbers 133A-122A

Permanent location OBYIM & room 49 & shelf: 114

Dimensions (mm) length: 895 width: 540

Material Paper

Condition good / fair / poor

Completeness complete / incomplete

Original drawing number SHEET 21

Company: MR

Scale: 1" = 41.66 FEET

Person:

Date:

Place:

Classified category: 4.721.301. 79A

Reorder:

10/5/2002

Derby Industrial Museum

Railway Drawings Recording Form

Record number 1971-384/337.19

Previous Record number CATTELL
1960

Title BURTON & ASHBY LIGHT RAILWAY

Brief Description

County of Derby.

County of Leicester.

Parish of Smisby.

Parish of Blackfordby.

Plan of route showing track layout,
roads, buildings and trolley wire post
numbers.

Landowners: A C Farmer. H Ward Joyce.
Thomas Redfern.

Containing with passing loop.

Post numbers 121A 110A

Permanent location DBYIM & room 49 & shelf: 114

Dimensions (mm) length: 845 width: 540

Material Paper

Condition good / ~~fair~~ / ~~poor~~

Completeness complete / ~~incomplete~~

Original drawing number SHEET 22

Company: M & R

Scale: 1" = 41.66 FEET

Person:

Date:

Place:

7 miles from Burton

Classified category: 4.721.301. 79A

Recorder:

W. J. Goodwin 10/5/2002

Derby Industrial Museum

Railway Drawings Recording Form

Record number 1971-384/337.20

Previous Record number CATTELL
1460

Title BURTON & ASHBY LIGHT RAILWAY

Brief Description

County of Derby

County of Leicester

Parish of Smisby

Parish of Blackfordby.

Urban District of Ashby de la Zoude.

Plan of route showing track layout,
roads, buildings and telegraph wire post
numbers

Landowners: Baron Donington.

Along road passing Malt Shovel Inn.

Post numbers 109A 97A

Permanent location DBYIM & room 49 & shelf 114

Dimensions (mm) length: 545 width: 540

Material Paper

Condition good / ~~fair~~ / poor

Completeness complete / ~~incomplete~~

Original drawing number SHEET 23

Company: M.R.

Scale: 1" = 41.66 FEET

Person:

Date:

Place:

Classified category: 4.721.301. 79A

Recorder:

W. J. Goodwin 10/5/2002

Derby Industrial Museum

Railway Drawings Recording Form

Record number 1971-384/387.21

Previous Record number CATTELL
1460

Title BURTON & ASHBY LIGHT RAILWAY

Brief Description

County of Leicester
Parish of Smisby, Urban District of Ashby de la Zouche.
Plan of route showing track layout,
roads, buildings and trolley wire post
numbers
Landowners: Baron Donington, Earl of Loudoun.
Contracting along road.

Post numbers 86A-85A

Permanent location DBYM & room 49 & shelf: 114
Dimensions (mm) length: 895 width: 540
Material Paper
Condition good / ~~fair/poor~~
Completeness complete / ~~incomplete~~
Original drawing number SHEET 24
Company: M.R.
Scale: 1" = 41.66 FEET Person:
Date:
Place:

Classified category: 4.721.301.79A
Recorder: M. J. Goodwin 10/5/2002

Derby Industrial Museum

Railway Drawings Recording Form

Record number 1971-384/337.22

Previous Record number CATTELL
1960

Title BURTON & ASHBURY LIGHT RAILWAY

Brief Description

County of Leicester
~~Parish of~~ Urban District of Ashby de la Zouch.
Plan of route showing track layout,
roads, buildings and trolley wire post
numbers.
Landowners: Earl of Loudoun.
Along Ingles Hill passing Ingleshill Farm
and Ashley Swanhoe Golf Club.
Post numbers 84A-73A

Permanent location DBYIM & room 49 & shelf: 114

Dimensions (mm) length: 895 width: 540

Material Paper

Condition good / fair / ~~poor~~

Completeness complete / ~~incomplete~~

Original drawing number SHEET 25

Company: M.R.

Scale: 1" = 41.66 FEET

Person:

Date:

Place:

Classified category: 4.721.501

Recorder:

79A
M. J. Goodwin 10/5/2002

Derby Industrial Museum

Railway Drawings Recording Form

Record number 1971-384/337.23

Previous Record number CATTELL
1460

Title BURTON & ASHBY LIGHT RAILWAY

Brief Description

County of Leicesters
~~Parish of~~ Urban District of Ashby de la Zouch
Plan of route showing track layout,
roads, buildings and telegraph wire post
numbers.
Landowners: Earl of Boudoan, Robert J Timms,
Sir M Ingle Joyce.
Continuing along road.
Post numbers 72A 61A

Permanent location DBYM & room 49 & shelf 11+

Dimensions (mm) length: 845 width: 540

Material Paper

Condition good / ~~fair~~ / poor

Completeness complete / ~~incomplete~~

Original drawing number SHEET 26

Company: MR

Scale: 1" = 41.66 FEET Person:

Date:

Place:

Near Ashby

Classified category: + 721.301. 79A

Recorder: M J Goodwin 10/5/2002

Derby Industrial Museum

Railway Drawings Recording Form

Record number 1971-384/337.24

Previous Record number CATTELL
1460

Title
BURTON & ASHBY LIGHT RAILWAY

Brief Description

County of Leicesters
~~Parish of~~ Urban District of Ashby de la Zouch
Plan of route showing track layout,
roads, buildings and trolley wire post
numbers
Handowners: Sir Mangle Joyce.
W B & J E Hestall.
Continuing along road with passing
loop.
Post numbers 60A-49A

Permanent location DBYM & room 49 & shelf: 114

Dimensions (nun) length: 89.5 width: 54.0

Material Paper

Condition good / ~~fair~~ / ~~poor~~

Completeness complete / ~~incomplete~~

Original drawing number SHEET 27

Company: M.R.

Scale: 1" = 41.66 FEET

Person:

Date:

Place:

Classified category: 4.721.301.79A

Recorder:

16.10.2002 10/5/2002

Derby Industrial Museum

Railway Drawings Recording Form

Record number 1971-384/337.25

Previous Record number CATTELL
1460

Title BURTON & ASHBY LIGHT RAILWAY

Brief Description

County of Leicesters

~~Parish of~~ Urban District of Ashby de la Zouch

Plan of route showing track layout,
roads, buildings and trolley wire post
numbers.

Landowners: -

Continuing along Burton Road from junction
with Hill Street, passing over Melbourne/Ashby
railway ^{on square crossing. Trap points each side for tram.}. Row large terrace houses.

Post numbers 48A 36A

Permanent location DEYIM & room 49 & shelf: 114

Dimensions (mm) length: 845 width: 540

Material Paper

Condition good / fair / poor

Completeness complete / incomplete

Original drawing number SHEET 28

Company: M.R.

Scale: 1" = 41.66 FEET Person:

Date:

Place:

Ashby, suburb.

Classified category: 4.721.301. 79A

Recorder: M. J. G. ... 17/5/2002

Derby Industrial Museum

Railway Drawings Recording Form

Record number 1971-384/337.26

Previous Record number CATTELL
146C

Title BORTON & ASHBY LIGHT RAILWAY

Brief Description

County of Derby

~~South of~~ Urban District of Ashby de la Zouch.

Plan of route showing track layout,
roads, buildings and trolley wire post
numbers

Landowners: —

Station Road with track terminating at
Ashby Station. Passing Royal Hotel

Part numbers 13A-1A

Permanent location DBYIM & room 49 & shelf 114

Dimensions (mm) length: 545 width: 540

Material Paper

Condition good / fair / poor

Completeness complete / incomplete

Original drawing number SHEET 30

Company: M.R.

Scale: 1" = 41.66 FEET

Person:

Date:

Place:

Ashby

Classified category: 4.721.301. 279A

Recorder:

M. J. Goodwin 17/5/2002

Derby Industrial Museum

Railway Drawings Recording Form

Record number 1971-384/337.27

Previous Record number CATELL
1460

Title
BURTON & ASHBY LIGHT RAILWAY

Brief Description

County of Derby

~~Parish of~~ Urban District of Swadlincote District.

Plan of route showing track layout,
roads, buildings and building wire part
numbers.

Landowners: John J Sarves. Arthur Errington.

Route along Alexandra Road, Church Avenue,
Wilmet Road, across field to York Road
& into Market Road.

Post numbers: G24 - G46

Permanent location DBYIM & room 49 & shelf 114

Dimensions (mm) length: 895 width: 540

Material Paper

Condition good / fair / poor

Completeness complete / incomplete

Original drawing number SHEET 32

Company. MR

Scale: 1" = 41.66 FEET Person.

Date.

Place:

Swadlincote

Classified category: 4.721.301. 79A

Recorder: *[Signature]* 10/5/2002

Derby Industrial Museum

Railway Drawings Recording Form

Record number 1971-384/337.28

Previous Record number CATTELL
1460

Title BURTON & ASHBY LIGHT RAILWAY

Brief Description

County of Derby.

~~Part of~~ Urban District of Swadlincote District.

Plan of route showing track layout, roads, buildings and trolley wire post numbers.

Landowners: —

Route along Market Street to junction with Common Road. Double track junction at south end of Market Place.

Post numbers 47G-61G and 9W-1W

Permanent location DBYIM & room 49 & shelf: 114

Dimensions (mm) length: 895 width: 540

Material Paper

Condition good / fair / poor

Completeness complete / incomplete

Original drawing number SHEET 33

Company NLR

Scale: 1" = 41.66 FEET

Person:

Date:

Place:

Swadlincote

Classified category: 4.721.501. 79A

Recorder:

M. J. Goodwin 17/5/2002

Derby Industrial Museum

Railway Drawings Recording Form

Record number 1971-384/337.29

Previous Record number CATTELL
1460

Title BOSTON & ASHBY LIGHT RAILWAY

Brief Description

County of Derby
~~Route~~ of Urban District of Swadlowate District.
Plan of route showing track layout,
roads, buildings and trolley wire post
numbers.
Landowners: Hunters The Feamen Ltd. J Nadin.
S Allsopp. J Moreton. H P Dearle. Brunt Busknoall etc.
Route along Church Street passing Football Ground
Post numbers 626 - 746

Permanent location DBYIM & room 49 & shelf 114

Dimensions (mm) length 845 width 540

Material Paper

Condition good / ~~fair~~ / ~~poor~~

Completeness complete / ~~incomplete~~

Original drawing number SHEET 34

Company M.R.

Scale: 1" = 41.66 FEET

Person:

Date:

Place:

Swadlowate

Classified category: 4. 721. 301. 79A

Recorder:

M. J. Goodwin 17/5/2002

Derby Industrial Museum

Railway Drawings Recording Form

Record number 1971-384/337.30

Previous Record number CATTELL
1460

Title BURTON & ASHBY LIGHT RAILWAY

Brief Description

County of Derby. Urban District of Swadlowcliffe
Parish of Gresley. District.

Plan of route showing track layout,
roads, buildings and trolley wire post
numbers.

Landowners: Baron Donington.

Route along Castle Road passing
Gresley Station to termination.

Post numbers 1056-1196.

Permanent location DBYIM & room 49 & shelf: 114

Dimensions (mm) length: 545 width: 540

Material Paper

Condition good / ~~fair~~ / ~~poor~~

Completeness complete / ~~incomplete~~

Original drawing number SHEET 37

Company: M.R.

Scale: 1" = 41.66 FEET

Person:

Date:

Place:

Gresley

Classified category: 4.721 301. 79A

Recorder:

Recorder: M. H. Goodwin 17/5/2002

Derby Industrial Museum

Railway Drawings Recording Form

Record number 1971-384/337.31

Previous Record number CATTELL
1460

Title BURTON & ASHBY LIGHT RAILWAY

Brief Description

County of Derby.
~~Part of~~ Urban District of Swadlowate District.
Plan of route showing track layout,
roads, buildings and trolley wirepost
numbers.

Landowners: -

Route along Common Road over Gresley
Common with passing loop. Tramway from
Woodwards Brick Works crosses road.

Post numbers 10W - 22W.

Permanent location DBYIM & room 49 & shelf: 114

Dimensions (mm) length: 895 width: 540

Material Paper

Condition good / ~~fair~~ / poor

Completeness complete / ~~incomplete~~

Original drawing number SHEET 38

Company: MR

Scale: 1" = 41.66 FEET

Person:

Date:

Place:

Gresley Common

Classified category: 4.721.301. 79A

Recorder:

W. H. Goodwin 19/5/2002

Derby Industrial Museum

Railway Drawings Recording Form

Record number 1971-384/567

Previous Record number

CATTELL
1200

Title

BURTON & ASHBY LIGHT RAILWAYS

Brief Description

Plan of all routes showing passing loops,
other railways and road names where applicable.
Adjacent pubs/hotels & other buildings shown.

Permanent location DBYIM & room 49 & shelf: 119

Dimensions (mm) length: 775 width: 370

Material Paper

Condition good / ~~fair~~ / poor

Completeness complete / ~~incomplete~~

Original drawing number

Company:

Scale: 1" = $\frac{1}{3}$ MILES

Person:

Date: 5 Feb 1907

Place:

Burton - Ashby

Classified category: 4.721.301.7917

Recorder:

Wtly 20/6/2003

Derby Industrial Museum

Railway Drawings Recording Form

Record number 1971-384/270.1-.23

Previous Record number

CATTELL
1140

Title BURTON & ASHBY LIGHT RAILWAYS
SHEET 1.

Brief Description

Multiples

County of Derby. Parish of Bretby.

Plan of line from County, Parish & Borough
Boundary of Burton on Trent, County of Stafford,
to Burton Golf Club, Club House.
Mast numbers from 139-128 on Ashby Road.

Permanent location DBYIM & room 49 & shelf: 113

Dimensions (mm) length: 890 width: 540

Material Paper

Condition good / fair / poor

Completeness complete / ~~incomplete~~

Original drawing number Sheet 1

Company: Burton & Ashby Light Rly

Scale: 1" = 41.66 FEET

Person:

Estate Agents Office.
Midland Railway.
Derby.

Date:

Place:

Bretby

Classified category: 4.721.301.79A

Recorder:

MJ 23/11/2001

Derby Industrial Museum

Railway Drawings Recording Form

Record number 1971-384/270.24-.46

Previous Record number

CATTELL

1191

Title

BURTON & ASHBY NIGHT RAILWAYS
SHEET 2

Brief Description

MultiCopies

County of Derby, Parish of Bretby.

Landowner: The Right Honourable The Earl of Carnarvon.

Plan of line along Ashby Road passing buildings
in Stanhope Bretby.

Most numbers from 127-116.

Permanent location

DBYIM & room 49 & shelf: 113

Dimensions (mm)

length: 890

width: 540

Material

Paper

Condition

good / ~~fair~~ / ~~poor~~

Completeness

complete / ~~incomplete~~

Original drawing number

Sheet 2

Company:

Burton & Ashby Night Rlys

Scale:

1" = 41.66 FEET

Person:

Estate Agents Office
Midland Railway
Derby

Date:

Place:

Stanhope Bretby

Classified category: 4.721.301. 79A

Recorder:

MLL 23/11/2001

Derby Industrial Museum

Railway Drawings Recording Form

Record number 1971-384/573.1

Previous Record number

CATTELL
1203

Title

MIDLAND RAILWAY
COTON PARK (NETHERSEAL)
AND BRETBY BRANCHES

Brief Description

LAND PLAN

Coversheet for plans.

Permanent location

DBYIM & room 49 & shelf: 119

Dimensions (mm)

length: 810

width: 535

Material

Paper

Condition

good / fair / poor

Completeness

complete / ~~incomplete~~

Original drawing number

Company. MR

Scale:

Person:

Date: 1909/10

Place:

Coton Park -

Bretby Branches

Classified category: 4. 721. 301. ~~774~~, ⁷⁷⁴ 776,

Recorder:

MBG 20/6/2003

Derby Industrial Museum

Railway Drawings Recording Form

Record number 1971-384/549.1-.24

Previous Record number CATTELL
1372

Title BURTON & ASHBY LIGHT RAILWAYS

Brief Description Multi Copies

Plan of route from Bretby Wharf / Stanhope
Arms, southwards across country.
Stations 115-102

County of Derby. Parish of Bretby.

Permanent location DBYIM & room 49 & shelf: 119

Dimensions (mm) length: 895 width: 540

Material Paper

Condition good / fair / poor

Completeness complete / incomplete

Original drawing number SHEET 3

Company:

Scale: 1" = 41.66 FEET

Person:

Date:

Place:

Burton/Ashby
Light Rlys

Classified category: 4.721.301.79A

Recorder:

My 30/5/2003

Derby Industrial Museum

Railway Drawings Recording Form

Record number 1971-384/549.25-50

Previous Record number CATTELL
1372

Title BURTON & ASHBY LIGHT RAILWAYS

Brief Description

Multi Copies.

Plan of route across country
Stations 101-91. Crossing Thorn tree line.

County of Derby.

Urban District of Swadlowgate District.

Permanent location DBYIM & room 49 & shelf: 119

Dimensions (mm) length: 895 width: 540

Material Paper

Condition good / ~~fair~~ / poor

Completeness complete / ~~incomplete~~

Original drawing number SHEET 4

Company:

Scale: 1" = 41.66 FEET

Person:

Date:

Place:

Burton/Ashby
Light Rlys

Classified category: 4.721.301 79A

Recorder: MMK 30/5/2003

Derby Industrial Museum

Railway Drawings Recording Form

Record number 1971-384/652

Previous Record number CATTELL
1185

Title

Brief Description

Town plan - site of valuable freehold
property.

Permanent location DBYIM & room ³³ & shelf:

Dimensions (mm) length: width:

Material

Condition good / fair / poor

Completeness complete / incomplete

Original drawing number

Company:

Scale: 1" = 125' Person:

Date: 1908

Place:

Newhall

Classified category: 4. 721. 301. 78A

Recorder: MAG

MISSING

Derby Industrial Museum

Railway Drawings Recording Form

Record number 1971-384/653.1-3

Previous Record number CATTELL
1186 (3)

Title

Brief Description

Town plan - line through town

Permanent location DBYIM & room ³³~~40~~ & shelf :

Dimensions (mm) length: width:

Material

Condition good / fair / poor

Completeness complete / incomplete

Original drawing number

Company:

Scale: 1" = 41.66" Person:

Date:

Place:

Newhall

Classified category: 4. 721 . 301. 78A

Recorder: MAG

MISSING

Derby Industrial Museum

Railway Drawings Recording Form

Record number 1971-384/426.1

Previous Record number

CATTELL
1187

Title BURTON & ASHBY LIGHT RAILWAY

Brief Description

County of Derby, Urban District of Swadlincote
District.

Plan of tram route along High Street
from Stanhope Arms to Park Street Loop showing
roads, buildings etc.

Lot 2, pub, Maple Villas (2) on High Street.

Permanent location: DBYIM & room 49 & shelf: 116

Dimensions (mm)

length: 880

width: 540

Material

Paper

Condition

good / fair / poor

Completeness

complete / incomplete

Original drawing number SHEET 6

Company:

Scale: 1" = 41.66 FEET

Person:

Date:

Place:

Newhall

Classified category: 4. 721. 301. 79A

Recorder:

WAG 13/12/82

Derby Industrial Museum

Railway Drawings Recording Form

Record number 1971-384/426.3

Previous Record number

CATTELL
1187

Title

BURTON & ASHBY LIGHT RAILWAYS

Brief Description

County of Derby. Urban District of
Swadlincote District.

Plan of tram route along part of
Sunnyside & crossing Bratby Road.
Alterations marked in red ink.
Lot 1, pink, wedge of land

Permanent location DBYIM & room 49 & shelf: 116

Dimensions (mm) length: 880 width: 540

Material paper

Condition good / fair / poor

Completeness complete / incomplete

Original drawing number SHEET 5

Company:

Scale: 1" = 41.66 FEET

Person:

Date:

Place:

Newhall

Classified category: 4. 721. 301. 79A

Recorder: *WJG* 13/12/2002

Derby Industrial Museum

Railway Drawings Recording Form

Record number 1971-384/426.4

Previous Record number

CATTELL
1187

Title

Plan of

Brief Description

Valuable Freehold Property
AT

NEwhall And Swadlincote
FOR SALE BY AUCTION AT
Granville Arms Hotel Swadlincote
16th NOVEMBER 1908

Composite plan showing:

Newhall - Plot 1

Newhall - Plot 2

Swadlincote - Plot 3

Numerous red ink alterations to be made.

Permanent location DBYIM & room 49 & shelf: 116

Dimensions (mm) length: 880 width: 540

Material Paper

Condition good / fair / poor

Completeness complete / ~~incomplete~~

Original drawing number

Company:

Scale: 1" = 41.66 FEET Person:

Date:

Place:

Composite plan

Classified category: 4.721.501.79A

Recorder:

lilly 13/12/2002

Derby Industrial Museum

Railway Drawings Recording Form

Record number 1971-384/426.5

Previous Record number

CATTELL
1187

Title PLAN OF
VALUABLE FREEHOLD PROPERTY

Brief Description AT
NEWHALL AND SWADLINCOTE
FOR SALE BY AUCTION AT
GRANVILLE ARMS HOTEL SWADLINCOTE.
16th NOVEMBER 1908

Composite plan in final form of
Newhall - lot 1. pink
Newhall - lot 2. blue
Swadlincote - lot 3. yellow

Permanent location DBYIM & room 49 & shelf: 116

Dimensions (mm) length: 880 width: 540

Material Paper

Condition good / fair / poor

Completeness complete / incomplete

Original drawing number

Company:

Scale: 1" = 41.66 FEET

Person:

Date:

Place:

Composite

Classified category: 4.721.301. 79A

Recorder:

MBG 13/12/2002

Derby Industrial Museum

Railway Drawings Recording Form

Record number 1971-384/577.1-.29

Previous Record number CATTELL
1327

Title BURTON & ASHBY LIGHT RAILWAYS

Brief Description Multiple Copies

Plan showing route of track with details
of road/countryside, buildings, road junctions
County of Derby. Urban District of Swadlowcliffe District.
High Street with junctions.

OHLE pole nos: B63- B50

Permanent location DBYIM & room 49 & shelf: 120

Dimensions (mm) length: 895 width: 540

Material Paper

Condition good / fair / poor

Completeness complete / incomplete

Original drawing number SHEET 7

Company:

Scale: 1" = 41.66 FEET

Person:

Date:

Place:

Newhall

High Street loop

Classified category: 4.721.301.79A

Recorder: see 27/6/2003

Derby Industrial Museum

Railway Drawings Recording Form

Record number 1971-384/650

Previous Record number CATTELL
1181

Title

Brief Description

Track plans

Permanent location DBYIM & room ³³~~45~~ & shelf:

Dimensions (mm) length: width:

Material

Condition good / fair / poor

Completeness complete / incomplete

Original drawing number

Company: *Burton & Ashby Ry*

Scale: *1" = 2 ch* Person:

Date:

Place:

Swadincote

Classified category: 4.721.301.79A

Recorder: *MAG*

MISSING

Derby Industrial Museum

Railway Drawings Recording Form

Record number 1971-384/654

Previous Record number CATTELL
1192

Title

Brief Description

Trach plan through Swadlincote

Permanent location DBYIM & room ³³~~4~~ & shelf:

Dimensions (mm) length: width:

Material

Condition good / fair / poor

Completeness complete / incomplete

Original drawing number

Company:

Scale: $1" = 41.66'$ Person:

Date:

Place:

Swadlincote

Classified category: 4.721.301. 79A

Recorder: *MAG*

MISSING

Derby Industrial Museum

Railway Drawings Recording Form

Record number 1971-384/578.1-.29 Previous Record number CATTELL 1327

Title BURTON & ASHBY LIGHT RAILWAYS

Brief Description Multiple Copies

Plan showing route of track with details of road/countryside, buildings, road junctions. County of Derby. Urban District of Swadlowcliffe District Union Road, Swadlowcliffe with junctions to Coal Pit Lane, Darklands Road. Hope & Anchor Loop. Warren Bros and Harveys engineering works.
OHL poles : B49 - B38.

Permanent location DBYIM & room 49 & shelf : 120
Dimensions (mm) length: 895 width: 540
Material Paper
Condition good / ~~fair~~ / poor
Completeness complete / ~~incomplete~~
Original drawing number SHEET 8
Company:
Scale: 1" = 41.66 FEET Person:
Date:
Place:

Swadlowcliffe.
Hope & Anchor loop
Classified category 4.721 301. 79A
Recorder: Ally 4/7/2003

Derby Industrial Museum

Railway Drawings Recording Form

Record number 1971-384/579.1-.28 Previous Record number CATTELL
1328

Title BURTON & ASHBY LIGHT RAILWAYS

Brief Description Multicopies:

Plan showing route of track with details
of road/countryside, buildings, road junctions.
County of Derby, Parish of Hartshorne,
" Smisby,
The Boundary Parish,
County of Leicestershire, Parish of Blackfordby.
Main road with Red Lion Inn, Smisby Old Toll
Gate House.

O.H. Poles A133-A122

Permanent location DBYIM & room 49 & shelf: 120
Dimensions (mm) length: 895 width: 540
Material Paper
Condition good / fair / poor
Completeness complete / incomplete
Original drawing number SHEET 21

Company:

Scale: 1" = 41.66 FEET Person:

Date:

Place:

Red Lion loop

Classified category: 4.721.301.79A

Recorder: My 4/7/2003

Derby Industrial Museum

Railway Drawings Recording Form

Record number 1971-384/580.1-.26

Previous Record number

CATTELL
1328

Title

BURTON & ASHBY LIGHT RAILWAYS

Brief Description

Multiple Copies

Plan showing route of track with details
of road/countryside, buildings, road junctions

County of Derby. Parish of Smisby.
County of Leicesters. Parish of Blackfordby.

Main road. Red Lion Loop.

OHL Posts: A121 - A110.

Permanent location

DBYIM & room 49 & shelf: 120

Dimensions (mm)

length: 895

width: 540

Material

Paper

Condition

good / ~~fair~~ / ~~poor~~

Completeness

complete / ~~incomplete~~

Original drawing number

SHEET 22

Company:

Scale: 1" = 41.66 FEET

Person:

Date:

Place:

Red Lion Loop

Classified category: 4. 721. 301. 79A

Recorder:

lley 9/7/2003

Derby Industrial Museum

Railway Drawings Recording Form

Record number 1971-384/582.1-.28 Previous Record number CATTELL 1326

Title BURTON & ASHBY LIGHT RAILWAYS

Brief Description Multicopies

Plan showing route of track with details of road/countryside, buildings, road junctions. County of Leicesters. Urban district of Ashby de la Zouch. Burton Road, Ashby. Melbourne/Ashby MR route crosses road. OHL Posts A48 - A36.

Permanent location DBYIM & room 49 & shelf: 120
Dimensions (mm) length: 895 width: 540
Material Paper
Condition good / fair / poor
Completeness complete / ~~incomplete~~
Original drawing number SHEET 28

Company:
Scale: 1" = 41.66 FEET Person:
Date:
Place:

Ashby

Classified category: 4.721.301. 79A
Recorder: My 4/7/2003

Derby Industrial Museum

Railway Drawings Recording Form

Record number 1971-384/711

Previous Record number

CATTELL
1535

Title

Brief Description

Track plan at Ashby.

Permanent location DBYTM & room ³³ & shelf:

Dimensions (mm) length: width:

Material

Condition good / fair / poor

Completeness complete / incomplete

Original drawing number

Company: *Burton & Ashby Light Ry.*

Scale: *1" = 41.66 FEET* Person:

Date:

Place:

Ashby de la Zouche

Classified category: 4.721.301. *79A*

Recorder:

MAG

MISSING

Derby Industrial Museum

Railway Drawings Recording Form

Record number 1971-384/581.1-.28 Previous Record number CATTELL 1326

Title BURTON & ASHBY LIGHT RAILWAYS

Brief Description Multiple copies
Plan showing route of track with details of road/countryside, buildings, road junctions. County of Leicester. Urban District of Ashby de la Zouch. Main road into Hill Street Loop.
OHL Posts: A60 - A49

Permanent location DBYIM & room 49 & shelf: 120
Dimensions (mm) length: 895 width: 540
Material Paper
Condition good / fair / poor
Completeness complete / ~~incomplete~~
Original drawing number SHEET 27

Company:
Scale: 1" = 41.66 FEET Person:
Date:
Place:

Ashby

Classified category: 4. 721, 301. 79A
Recorder: MY 4/7/2003

Derby Industrial Museum

Railway Drawings Recording Form


Record number 1971-384/566

Previous Record number CATTELL
1199

Title ASHBY

Brief Description

Print of plan of part of Ashby showing alterations to kerbs, pavements and one overhead pole.

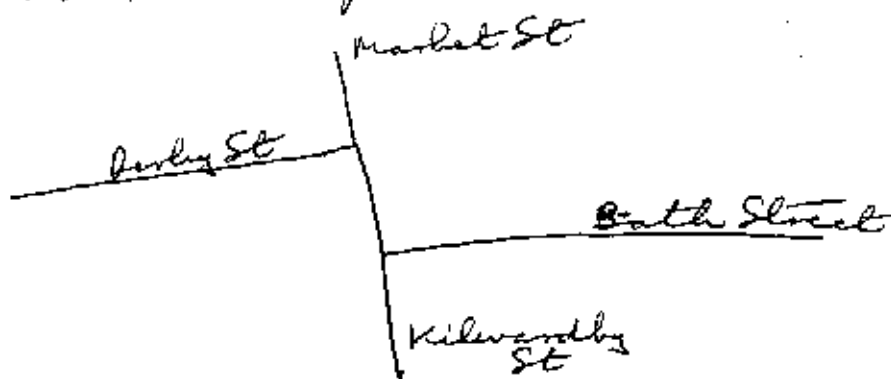

Permanent location DBYIM & room 49 & shelf: 119

Dimensions (mm) length: 1120 width: 430

Material Paper

Condition good / ~~fair~~ / poor

Completeness complete / ~~incomplete~~

Original drawing number

Company:

Scale: 1" = 16 FEET

Person:

Date: 12 Oct 1907

Place:

Ashby

Classified category: 4. 721. 301. 79A

Recorder: llly 13/6/2003

Derby Industrial Museum

Railway Drawings Recording Form

Record number 1971-384/554.1-.29

Previous Record number ^{CATTELL}
1278

Title

BURTON & ASHBY LIGHT RAILWAYS

Brief Description

Multi Copies

County of Derby
Parish of Woodville.
" Hartshorne.

County of Leicesters
Parish of Blackfordby.

Plan of route passing Greyhound Inn
on Ashby road.
Overhead line poles 156 - 176

Permanent location DEYIM & room 49 & shelf: 119

Dimensions (mm) length: 890 width: 540

Material Paper

Condition good / ~~fair + poor~~

Completeness complete / ~~incomplete~~

Original drawing number SHEET 19

Company:

Scale: 1" = 41.66 FEET Person:

Date:

Place:

Burton-Ashby
(Boundary Loop)

Classified category: 4.721.301. ~~79A~~

Recorder: *MLL* 30/5/2003

Derby Industrial Museum

Railway Drawings Recording Form

Record number 1971-384/~~554~~ 554.30-.58 Previous Record number CATELL 1278

Title BURTON & ASHBY LIGHT RAILWAYS

Brief Description Multi Copies
County of Derby. County of Leicester.
Parish of Hartshorne. Parish of Blackfordby.
Plan of route including 'Boundary Loop'
Overhead line poles 145-134

Permanent location DBYIM & room 49 & shelf: 119

Dimensions (mm) length: 890 width: 540

Material Paper

Condition good / fair / poor.

Completeness complete / incomplete

Original drawing number SHEET 20

Company:

Scale: 1" = 41.66 FEET Person:

Date:

Place:

Burton - Ashby
(Boundary Loop)

Classified category: 4.721.301.79A

Recorder: MY 6-6-2003

Derby Industrial Museum

Railway Drawings Recording Form

Record number 1971-384/510.1-.40 Previous Record number CATTELL 1484

Title MIDLAND RAILWAY
BURTON & ASHBY LIGHT RAILWAYS
LAND PLAN

Brief Description

Complete set of plans & cover sheet for system starting approx 2 miles from Burton showing track, road, buildings, power support post numbers. Generating station. Sheet details given on:

Permanent location DBYIM & room 49 & shelf: 118

Dimensions (mm) length: 890 width: 540

Material Paper

Condition good / fair / poor

Completeness complete / incomplete

Not unrolled or paper would tear through long term rolling.

Original drawing number

Company: MR

Scale: 1" = 41.66 FEET

Person:

Date: ~ 1906

Place

Burton to Ashby
& Granby

Classified category: 4.721.301. 79A

Recorder: *WJG* 11/4/2003

Derby Industrial Museum

Railway Drawings Recording Form

Record number 1971-384/424.1

Previous Record number

CATTELL

~~118~~
1189

Title

Brief Description

Field Plans showing route of tram
with many site alterations to plans of
buildings, roads etc.
Overhead mast positions shown.
Blackfordby house off main road.

Permanent location

DBYIM & room 49 & shelf: 116

Dimensions (mm)

length: 930

width: 290

Material

Paper

Condition

good / fair / poor

Completeness

complete / ~~incomplete~~

Original drawing number

Company:

Scale. 1" = 41.66 FEET

Person:

Date:

Place:

Bunter/Arshby

Mast Numbers:

145 — 141

Classified category: 4.721.501. 79A

Recorder:

UAG 13/12/2002

Derby Industrial Museum

Railway Drawings Recording Form

Record number 1971-384/424.2

Previous Record number

CATTELL
1191

Title

Brief Description

Field Plans showing route of tram
with many site alterations to plans of
buildings, roads etc.
Overhead mast positions shown.

Permanent location DBYIM & room 49 & shelf: 116

Dimensions (mm) length: 955 width: 335

Material Paper

Condition good / ~~fair~~ / ~~poor~~

Completeness complete / ~~incomplete~~

Original drawing number 18

Company:

Scale: 1" = 41.66 FEET Person:

Date:

Place:

Buxton Ashby

next numbers:
A169 — A157

Classified category: + 721 301 79A

Recorder:

1144 13/12/2002

Derby Industrial Museum

Railway Drawings Recording Form :

Record number 1971-384/424.3

Previous Record number

CATTELL
1191

Title

Brief Description

Field Plans showing route of tram
with many site alterations to plans of
buildings, roads etc.
Overhead mast positions shown.
Swadlowcote Road / High Street

Permanent location DBYIM & room 49 & shelf: 116

Dimensions (mm) length: 990 width: 640

Material Paper

Condition good / fair / poor

Completeness complete / ~~incomplete~~

Original drawing number 15

Company:

Scale: 1" = 41.66 FEET

Person:

Date:

Place:

5 Ways junction

Mast Numbers:

200A — 194A

Some re numbering.

Classified category: 4. 721 301. 79A

Recorder:

UHC 13/12/2002

Derby Industrial Museum

Railway Drawings Recording Form :

Record number 1971-384/424.4

Previous Record number

CATTELL
1190

Title

Brief Description

Field plans showing route of tram
with many site alterations to plans of
buildings, roads etc.
Overhead mast positions shown.
Greyhound Inn.

Permanent location DBYIM & room 49 & shelf: 116

Dimensions (mm) length: 970 width: 365

Material Paper

Condition good / ~~fair~~ / ~~poor~~

Completeness complete / ~~incomplete~~

Original drawing number 19

Company

Scale: 1" = 41.66 FEET

Person: H. WEST

Date: 1907

Place:

Burton/Abby

Mast Numbers:
A156 — A146

Classified category: 4. 721. 301. 79A

Recorder

UAG 13/12/2002

Derby Industrial Museum

Railway Drawings Recording Form :

Record number 1971-384/424.5

Previous Record number

CATTELL
1191

Title

Brief Description

Field Plans showing route of tram
with many site alterations to plans of
buildings, roads etc.

Overhead mast positions shown.

Station Street & Sun Street off main road.
Prince of Wales Pub.

Permanent location DBYTM & room 49 & shelf: 116

Dimensions (mm) length: 960 width: 565

Material Paper

Condition good / fair / poor

Completeness complete / incomplete

Original drawing number

Company

Scale: 1" = 41.66 FEET Person.

Date:

Place:

Barton/Arbby

Map Numbers:
183A — 193A

Classified category: 4.721 301. 79A

Recorder:

UAG 13/12/2002

Derby Industrial Museum

Railway Drawings Recording Form :

Record number 1971-384/424.6

Previous Record number

CATTELL
1191

Title

Brief Description

Field Plans showing route of tram
with many site alterations to plans of
buildings, roads etc.
Overhead mast positions shown.
Brethby Art Pottery site.

Permanent location DBYIM & room 49 & shelf: 116

Dimensions (mm) length: 980 width: 545

Material Paper

Condition good / fair / poor

Completeness complete / incomplete

Original drawing number

Company

Scale: 1" = 41.66 FEET

Person:

Date:

Place:

mast Numbers:

Burton / Ashby

186 — 196

Classified category: 4. 721. 501. 79A

Recorder

LLG 13/12/2002

Derby Industrial Museum

Railway Drawings Recording Form

Record number 1997-5/566.1 - .26

Previous Record number MRP132/636

Title BURTON & ASHBY LIGHT RAILWAY

Brief Description

Multiple Copies
County of Derby, Urban District of
Swadlincote District, Swadlincote.

Plan of part of High Street showing
buildings, roads, tracks and o/h support
posts. West Street / Midland Road, High Street,
Church Street.

Permanent location DBYIM & room 49 & shelf: 85

Dimensions (mm) length: 890 width: 540

Material paper

Condition good / fair / poor

Completeness complete / ~~incomplete~~

Original drawing number Sheet 11

Company: MR

Scale: 1" = 41.66 FEET

Person:

Date:

Place:

Swadlincote

Classified category: 4.721.301.60 78 79A

Recorder:

MMG 24/7/1998

Derby Industrial Museum

Railway Drawings Recording Form

Record number 1997-5/566.27-.52

Previous Record number MRP132/636

Title

BURTON & ASHBY LIGHT RAILWAY

Brief Description

Multicolour
County of Derby, Urban District of
Swadlincote District, Swadlincote.

Plan of part of High Street from Coffee Side
passing over Wraggs Battery Branch line and
tramway to Granville Colliery.

Permanent location

DBYIM & room 49 & shelf: 85

Dimensions (mm)

length: 890

width: 540

Material

Paper

Condition

good / fair / poor

Completeness

complete / incomplete

Original drawing number

Sheet 12

Company: MR

Scale: 1" = 41.66 FEET

Person:

Date:

Place:

Swadlincote

Classified category. 4.721.301.60 ~~48~~ 79A

Recorder:

MUG 24/7/1998

Derby Industrial Museum

Railway Drawings Recording Form

Record number 1971-384/426.2

Previous Record number CATTELL
1187

Title BURTON & ASHBY LIGHT RAILWAYS

Brief Description

County of Derby. Urban District of
Swadlincote District.

Plan of tram route along part of Swadlincote
from Alexandra Road/Church Avenue/Wilmot
Road and off across Common Loop to York Road,
lot 4, park, Lansdown House, garden, wood.

Red ink alterations required.

Permanent location DBYIM & room 49 & shelf: 116

Dimensions (mm) length: 880 width: 540

Material paper

Condition good / ~~fair~~ / ~~poor~~

Completeness complete / ~~incomplete~~

Original drawing number SHEET 32

Company:

Scale: 1" = 41.66 FEET

Person:

Date:

Place:

Swadlincote

Classified category: 721.301.79A

Recorder: *ly* 13/12/2002

Derby Industrial Museum

Railway Drawings Recording Form

Record number 1971-384/561.1-.26

Previous Record number

CATTELL
1208

Title

BURTON & ASHBY LIGHT RAILWAYS

Brief Description

Multi Copies

County of Derby. Urban District of Swadlowcliffe
District.

Plan of route showing road, tracks,
adjacent buildings & OHL posts. Rising Sun loop.

Permanent location

DBYIM & room 49 & shelf: 119

Dimensions (mm)

length: 890

width: 545

Material

Paper

Condition

good / fair / poor

Completeness

complete / incomplete

Original drawing number

SHEET 34

Company:

Scale: 1" = 41.66 FEET

Person:

Date:

Place:

Church Street
Swadlowcliffe

Posts 62G - 74G

Classified category: 4.721.301.79A

Recorder:

MLG 13/6/2003

Derby Industrial Museum

Railway Drawings Recording Form

Record number 1971-384/561.27-.54

Previous Record number CATTELL
1208

Title

BURTON & ASHBY LIGHT RAILWAYS

Brief Description

County of Derby. Multiple Copies

Urban District of Swadlowdale District.

Plan of route showing road, tracks,
adjacent buildings & OH posts.

Junction of Common Road & Market Street.

Permanent location DEYIM & room 49 & shelf: 119

Dimensions (mm) length: 890 width: 545

Material Paper

Condition good / ~~fair~~ / poor

Completeness complete / ~~incomplete~~

Original drawing number SHEET 33

Company:

Scale: 1" = 41.66 FEET

Person:

Date:

Place:

Swadlowdale Market Place.

Market Street / Common Road.

posts W9-W1

Classified category: 4.721.301.79A

G47-G61

Recorder:

Heag 13/6/2003

Derby Industrial Museum

Railway Drawings Recording Form

Record number 1971-384/562.1-.23

Previous Record number CATTELL
1196

Title BURTON & ASHBY LIGHT RAILWAYS

Brief Description Multiple Copies

County of Derby, Swadlowcliffe District
Parish of Lutter Greenley.

Landowner: Baron Rowington.

Plan of route showing roads, tracks,
adjacent buildings & OHL posts.

Terminus at Greenley station

Permanent location DBYIM & room 49 & shelf: 119

Dimensions (mm) length: 895 width: 545

Material Paper

Condition good / fair / poor

Completeness complete / incomplete

Original drawing number SHEET 37

Company:

Scale: 1" = 41.66 FEET Person:

Date:

Place:

Greenley
Station

Posts 1056-1196

Classified category: 4, 721, 301, 79A

Recorder: MLY 13/6/2003

Derby Industrial Museum

Railway Drawings Recording Form

Record number 1971-384/562,24-.45

Previous Record number CATTELL
1197

Title

BURTON & ASHBY LIGHT RAILWAYS

Brief Description

Multiple Copies

County of Derby.

Urban District of Swadlowgate District.

Plan of route showing roads, tracks,
adjacent buildings & OHL posts

Part of Common Road with narrow gauge
track from Woodward's Brick Works running
adjacent.

Permanent location DBYIM & room 49 & shelf: 119

Dimensions (mm) length: 895 width: 545

Material Paper

Condition good / ~~fair~~ / poor

Completeness complete / ~~incomplete~~

Original drawing number SHEET 38

Company:

Scale: 1" = 41.66 FEET

Person:

Date:

Place:

Greenley Common

Posts W10 - W22.

Classified category: 4.721.301.79A

Recorder:

W.H.G. 13/6/2003

Derby Industrial Museum

Railway Drawings Recording Form

Record number 1971-384/330.1

Previous Record number CATTELL
1183

Title MIDLAND RAILWAY

BURTON & ASHBY LIGHT RAILWAYS
LAND PLAN

Brief Description

Cover sheet for 7 sheets of route showing
10 plots of land in ^{various colours} ~~red & blue~~. Stapled.
Full route & plan numbers shown on cover.

Permanent location DBYIM & room 49 & shelf: 114

Dimensions (mm) length: 900 width: 540

Material Paper

Condition good / ~~fair~~ / poor

Completeness complete / ~~incomplete~~

Original drawing number ~~5111~~

Company: MR

Scale: Person:

Date: 7 Oct 1908

Place:

Burton - Ashby light Rly.

Classified category: 4.721.301.79A

Recorder: My 19/4/2002

Derby Industrial Museum

Railway Drawings Recording Form

Record number 1971-384/330.2

Previous Record number CATTELL
1183

Title BURTON & ASHBY LIGHT RAILWAYS

Brief Description COUNTY OF DERBY

Parish of Bretby. Urban District of Swadlincote District.

Landowners: Earl of Carnarvon. John Burton.

Rev Wm Leslie Latham.

Plot 1 of lands, in red, adjacent to Thorntree Lane, railway & Footpath.

Permanent location DBYIM & room 49 & shelf: 114

Dimensions (mm) length: 900 width: 540

Material Paper

Condition good / ~~fair~~ / poor

Completeness complete / ~~incomplete~~

Original drawing number SHEET 4

Company: M R

Scale: 1" = 41.66 FEET Person:

Date: 7 Oct 1908

Place:

Newhall

Classified category: 4.721.301.79A

Recorder: MUY 19/4/2002

Derby Industrial Museum

Railway Drawings Recording Form

Record number 1971-384/330.3

Previous Record number CATTELL
1183

Title BURTON & ASHBY LIGHT RAILWAYS

Brief Description

COUNTY OF DERBY

Urban District of Swadlowcliffe District

Landowners: Rev Wm Leake Latham.

Evel of Carnarvon. Edwin Earp.
Joseph Parker.

Plot 2 of land, in red, adjacent to footpath
by railway. Plan shows Newhall to Bretby road.

Sunnyside road and passing loop.

School adjacent to road.

Permanent location DBYIM & room 49 & shelf: 114

Dimensions (mm) length: 900 width: 540

Material Paper

Condition good / ~~fair~~ / poor

Completeness complete / ~~incomplete~~

Original drawing number SHEETS

Company: M R

Scale: 1" = 41.66 FEET Person:

Date: 7 Oct 1908

Place:

Newhall

Classified category: 4.721.301.79A

Recorder: MUG 26/4/2002

Derby Industrial Museum

Railway Drawings Recording Form

Record number 1971-384/330.4

Previous Record number CATTELL
1183

Title BURTON & ASHBY LIGHT RAILWAYS

Brief Description

County of Derby. Urban District of
Swadlowcliffe District.

Landowners: Joseph Barber, Messrs J & G Dicken &
Mark Wilkins. Joseph Earp. Henry Earp.
Mary Jane Smith. Fred Harry Perkins. J Breasley.
William Earp. Trustees of Newhall Wesleyan Chapel.
Plot 3 of land, in blue, on corner of Primrose Hill,
High Street junction.
Plot 5 of land, in red, containing two Maple Villas.

Permanent location DBYIM & room 49 & shelf: 114

Dimensions (mm) length: 900 width: 540

Material paper

Condition good / ~~fair~~ / poor

Completeness complete / ~~incomplete~~

Original drawing number SHEET 6

Company: MR

Scale: 1" = 41.66 FEET Person:

Date: 7 Oct 1908

Place:

Newhall

Classified category: 4. 721. 301. 79A

Recorder: WAG 26/4/2002

Derby Industrial Museum

Railway Drawings Recording Form

Record number 1971-384/330.5

Previous Record number CATTELL
1183

Title

BURTON & ASHBY LIGHT RAILWAYS

Brief Description

County of Derby, Urban District of
Swadlincote District.

Landowners; John Bressley, John Smadley, Edward Birch,
Joseph Parker, Newhall School Trustees, Sarah Doran,
John Hamilton, A Funncliffe, H Wright, D Staley.

Plot 6 of land, in orange, at junction of
Maypole Hill and High Street, near Park Street
Loop.
Details of buildings along High Street.

Permanent location DBYIM & room 49 & shelf: 114

Dimensions (mm) length: 900 width: 540

Material Paper

Condition good / fair / poor

Completeness complete / ~~incomplete~~

Original drawing number SHEET 7

Company: MR

Scale: 1" = 41.66 FEET Person:

Date: 7 Oct 1908

Place:

Newhall

Classified category: 4.721.301. 79A

Recorder: WSE 26/4/2002

Derby Industrial Museum

Railway Drawings Recording Form

Record number 1971-384/330.6

Previous Record number

CATTELL
1183

Title

BURTON & ASHBY LIGHT RAILWAYS

Brief Description

County of Leicesters
Urban District of Ashby de la Zouch
Landowners. Governors of Ashby Grammar School.
Abraham Baxter. G Hyman. E Radford.
Ashby Co Op Society. Wm Austin. T Williscroft.
Brant Bucknells. W Trussell.
Plot 7 & 7A, in green, on Derby Street.
Plot 8, in red, on Derby Street.
Route from New Burton Street to Station Road.

Permanent location DBYIM & room 49 & shelf: 114-

Dimensions (mm) length: 900 width: 540

Material Paper

Condition good / ~~fair~~ / poor

Completeness complete / incomplete

Original drawing number SHEET 29

Company: MR

Scale: 1" = 41.66 FEET

Person:

Date: 7 Oct 1908

Place:

Ashby

Classified category: 4.721.301.79A

Recorder:

26/4/2002

Derby Industrial Museum

Railway Drawings Recording Form

Record number 1971-384/330.7

Previous Record number CATTELL
1183

Title

BURTON & ASBY LIGHT RAILWAYS

Brief Description

County of Derby. Urban District of Swadlowcliffe
District.

Landowner: John J Series of Plot 12,
in red, large plot with Lansdown House.

Permanent location DBYIM & room 49 & shelf: 114

Dimensions (mm) length: 900 width: 540

Material Paper

Condition good / fair / poor

Completeness complete / incomplete

Original drawing number SHEET 32

Company: MR

Scale: 1" = 41.66 FEET Person:

Date: 7 Oct 1908

Place:

~~Greenley Common~~
Church Greenley

Classified category: 4.721.301.79A

Recorder:

11/26/4/2002

Derby Industrial Museum

Railway Drawings Recording Form

Record number 1971-384/330.8

Previous Record number

CATTELL
1183

Title

BURTON & ASHBY LIGHT RAILWAYS

Brief Description

County of Derby. Urban District of
Swadlowcliffe District. Parish of
Castle Gresley.

Landowners: Baron Donnington.

Plot 13, in red, small plot of land by Castle Road.

MR Gresley Station near.

Permanent location DBYIM & room 49 & shelf: 114

Dimensions (mm) length: 900 width: 540

Material Paper

Condition good / ~~fair~~ / poor

Completeness complete / ~~incomplete~~

Original drawing number SHEET 37

Company: MR

Scale: 1" = 41.66 FEET Person:

Date: 7 Oct 1908

Place:

Gresley

Classified category: 4.721.301.79A

Recorder:

MG 26/4/2002

Derby Industrial Museum

Railway Drawings Recording Form

Record number 1971-384/331.1-~~0~~.7 Previous Record number

CATTELL
1160

Title

BURTON & ASHBY LIGHT RAILWAYS

Brief Description

Duplicate set of drawings as
described in 1971-384/330.1-.8
Bound in blue paper covers.

Permanent location DBYIM & room 49 & shelf: 114

Dimensions (mm) length: 900 width: 540

Material Paper

Condition good / fair / poor

Completeness complete / incomplete

Original drawing number

Company: M R

Scale: 1" = 41.66 FEET

Person:

Date: 7 June 1907

Place:

Classified category: 4.721.301.74A

Recorder:

WJ 26/4/2002

Derby Industrial Museum

Railway Drawings Recording Form

Record number 1971-384/336.1-.23

Previous Record number CATTELL
1370

Title

BURTON & ASHBY LIGHT RAILWAYS

Brief Description

County of Derby. Parish of Woodville.

High Street. Woodville up to Sways junction
with Hartshorne Road, Burton Road, Swadlinscoe
Road & Moira Road; showing track layout,
roads, buildings, trolley wirepost numbers.

Multiple Prints

Hartshorne Brewery. Post Office. Toll House. Pubs.

Permanent location DBYIM & room 49 & shelf: 114

Dimensions (mm) length: 895 width: 540

Material Paper

Condition good / fair / poor

Completeness complete / incomplete

Original drawing number SHEET 15

Company:

Scale: 1" = 41.66 FEET

Person:

Date:

Place:

Woodville

Classified category: 4.721.301.79A

Recorder:

WUY 10/5/2002

Derby Industrial Museum

Railway Drawings Recording Form

Record number 1971-384/332.1-.27

Previous Record number CATTELL
116)

Title

BURTON & ASHBY LIGHT RAILWAYS

Brief Description

County of Derby, Parish of Woodville
Plan of High Street showing tram tracks,
passing loop, buildings, roads.

Multiple copies

Permanent location DBYIM & room 49 & shelf: 114

Dimensions (mm) length: 900 width: 540

Material Paper

Condition good / fair / poor

Completeness complete / incomplete

Original drawing number SHEET 16
~~SHEET 15~~

Company: MR

Scale: 1" = 41.66 FEET

Person:

Date:

Place:

Woodville

Classified category: 4.721.301.79A

Recorder:

MHG 26/4/2002

Derby Industrial Museum

Railway Drawings Recording Form

Record number 1971-384/333.1-.30

Previous Record number CATTELL
1161

Title

BURTON & ASHBY LIGHT RAILWAYS

Brief Description

County of Derby. Parish of Woodville.

Plan of High Street up to five ways junction
and Swadlincote Road showing tram track,
passing loop, buildings & roads.

Multiple copies

Permanent location DEYIM & room 49 & shelf: 114

Dimensions (mm) length: 900 width: 540

Material Paper

Condition good / ~~fair~~ / poor

Completeness complete / ~~incomplete~~

Original drawing number SHEET 15

Company: MR

Scale: 1" = 41.66 FEET

Person:

Date:

Place:

Woodville

Classified category: 4.721.301.79A

Recorder:

my 26/4/2002

Derby Industrial Museum

Railway Drawings Recording Form

Record number 1971-384/335.1-.24

Previous Record number CATTELL
1370

Title

BURTON & ASHBY LIGHT RAILWAYS

Brief Description

County of Derby. Parish of Woodville.
High Street Woodville showing track
layout, roads, buildings, trolley wire
post numbers.

Multiple Prints.

Reliance Pottery, Hartshorne Pottery, Excelsior
Pottery. Escombe Pottery.

Permanent location DEYIM & room 49 & shelf: 114

Dimensions (mm) length: 895 width: 540

Material Paper

Condition good / ~~fair~~ / ~~poor~~

Completeness complete / ~~incomplete~~

Original drawing number SHEET 16

Company:

Scale: 1" = 41.66 FEET

Person:

Date:

Place:

Woodville

Classified category: 4.721.301.79A

Recorder:

WJG 10/5/2002

Derby Industrial Museum

Railway Drawings Recording Form

Record number 1971-384/400.1-.23

Previous Record number CATTELL
1331

Title BURTON & ASHBY LIGHT RAILWAYS

Brief Description Multi Copies
COUNTY OF DERBY. COUNTY OF LEICESTER.
Parish of Hartshorne. Parish of Blackford.
Parish of Woodville
Landowner Rt Hon Earl of Carnarvon.
Plan of route showing roads, buildings,
cable details and overhead masts.
Ashby Road - Greyhound Inn
Mast numbers 146-156.

Permanent location DBYIM & room 49 & shelf: 116

Dimensions (mm) length: 895 width: 540

Material Paper

Condition good / fair / poor

Completeness complete / incomplete

Original drawing number SHEET 19

Company: MR

Scale: 1" = 41.66 FEET

Person: Estate Agents Office
Derby.

Date:

Place:

Ashby Road

Classified category: 4.721 501.79A

Recorder: MHC 1-11-2002

Derby Industrial Museum

Railway Drawings Recording Form

Record number 1971-384/401.1-.23

Previous Record number CATTELL
1331

Title BURTON & ASHBY LIGHT RAILWAYS

Brief Description Multiple Copies
County of Derby. County of Leicester.
Parish of Hartshorne. Parish of Blackfordby.

Landowners: John Ward. Hon Sir M I Joyce.

Plan of route showing roads, buildings,
cable details and overhead masts.

Abbey Road / Blackfordby base junction / Boundary loop
Mast numbers 134-145. Passing place.

Permanent location DBYIM & room 49 & shelf: 116

Dimensions (mm) length: 895 width: 540

Material Paper

Condition good / fair / poor

Completeness complete / incomplete

Original drawing number SHEET 20

Company: M.R.

Scale: 1" = 41.66 FEET

Person: Estate Agents Office
Derby

Date:

Place:

Classified category: 4.721.301.79A

Recorder: my 1/11/2002

Derby Industrial Museum

Railway Drawings Recording Form

Record number 1971-384/402.1-.22 Previous Record number CATTELL 1330

Title BURTON & ASHBY LIGHT RAILWAYS

Brief Description *Multiple Copies*

*County of Derby.
Parish of Smisby.*

*County of Leicester.
Parish of Blackfordby.
Urban District of Ashby de la
Zouch.*

Landowner: *Barn Donington*

*Plan of route showing roads, buildings,
cable details and overhead masts.*

Ashby Road, Malt Shovel Inn & passing loop.

Mast numbers 97-109.

Permanent location *DBYIM & room 49 & shelf: 116*

Dimensions (mm) *length: 895 width: 540*

Material *Paper*

Condition *good / fair / poor*

Completeness *complete / incomplete*

Original drawing number *SHEET 23*

Company: *MR*

Scale: *1" = 41.66 FEET*

Person: *Estate Agents Office*

Date:

Derby

Place:

*Annwell Place
(Malt Shovel Loop)*

Classified category: *4.721.301.79A*

Recorder: *my 1/11/2002*

Derby Industrial Museum

Railway Drawings Recording Form

Record number 1971-384/403.1-.22

Previous Record number CATTELL
1330

Title

BURTON & ASHBY LIGHT RAILWAYS.

Brief Description

Multicopies

County of Leicesters.

Urban District of Ashby de la Zouch.

Landowners: Baron Donington, Earl of Loudoun.

Plan of route showing roads, buildings,
cable details and overhead masts.

Mast numbers 85 - 96.

Permanent location DBYIM & room 49 & shelf: 116

Dimensions (mm) length: 895 width: 540

Material Paper

Condition good / ~~fair~~ / poor

Completeness complete / ~~incomplete~~

Original drawing number SHEET 24

Company: M.R.

Scale: 1" = 41.66 FEET

Person: Estate Agents Office
Derby

Date:

Place:

Classified category: 4.721.301.79A

Recorder: MUG 1/11/2002

Derby Industrial Museum

Railway Drawings Recording Form

Record number 1971-384/270.47-.69

Previous Record number CATYELL
1142

Title BURTON & ASHBY LIGHT RAILWAYS
SHEET 17

Brief Description

Multiples
County of Derby. County of Leicesters.
Parish of Woodville. Parish of Blackfordby.
Landowners: George Smith. Ruth E Pease.
Brent Bucknall & Co.
Plan of line along road with junctions
to Blackfordby Lane, Millfield Street.
Swellincoate & Ashby Joint Water Board pumping
station adjacent. Shoulder of Matton Rd.
Mort numbers 182-170.

Permanent location DEYIM & room 49 & shelf: 113

Dimensions (mm) length: 840 width: 540

Material Paper

Condition good / fair / poor

Completeness complete / ~~incomplete~~

Original drawing number Sheet 17

Company: Burton & Ashby Light Rly

Scale: 1" = 41.66 FEET

Person: Estate Agents Office,
Midland Railway,
Derby.

Date:

Place:

Woodville

Classified category: 4.721.301.79A

Recorder: MY 23/11/2001

Derby Industrial Museum

Railway Drawings Recording Form

Record number 1971-384/270.70-.92 Previous Record number

Title BURTON & ASHBY LIGHT RAILWAYS
SHEET 18

Brief Description Multi Copies
County of Derby. County of Leicesters
Parish of Woodville Parish of Blithfordby
Plan of line along road passing
Swardcliffe & Ashby Joint Water Board Reservoir.
Various buildings
Map numbers 169-157.

Permanent location DBYM & room 49 & shelf: 113

Dimensions (mm) length: 840 width: 540

Material Paper

Condition good / ~~fair~~ / poor

Completeness complete / ~~incomplete~~

Original drawing number Sheet 18

Company: Burton & Ashby Light Rly

Scale: 1" = 41.66 FEET

Person: Estate Agents Office,
Midland Railway,
Derby.

Date:

Place:

Woodville

Classified category: 4.721.301.79A

Recorder: MEJ 23/11/2001

Derby Industrial Museum

Railway Drawings Recording Form

Record number 1997-5/1098.1-.27 Sheet 25 Previous Record number MRP132/1233

1098.28-.55 Sheet 26
Title BURTON & ASHBY LIGHT RAILWAY

Brief Description Multicopies
County of Leicester
Urban District of Ashby de la Zouch.

TWO SHEETS:
Plan of part of route showing OHLE mast numbers, track, boundaries and adjacent properties, cable manholes,

Location: Burton 8 m, Ashby 1 m.

Sheet 25. Adjacent to Ashby Ivanhoe Golf Club
Masts 73 - 84 Inglehill Farm

Sheet 26 Masts 61 - 72

Permanent location DBYIM & room 49 & shelf: 137140

Dimensions (mm) length: 890 width: 540

Material Paper

Condition good / ~~fair~~ / ~~poor~~

Completeness complete / ~~incomplete~~

Original drawing number Sheet 25 & 26

Company:

Scale: 1" = 41.66 FEET

Person:

Date:

Place:

Ashby

Classified category: 4.721, 301, & 79A

Recorder: MW 7/4/2000

Derby Industrial Museum

Railway Drawings Recording Form

Record number 1971-384/425.1

Previous Record number

CATTELL
1188

Title

Plan of

VERY ELIGIBLE BUILDING SITES
BATH & DERBY STREET
ASHBY-DE-LA-ZOUCH

Brief Description

TO BE OFFERED FOR SALE BY AUCTION BY
MESSRS GERMAN & GERMAN

AT THE ROYAL HOTEL, ASHBY-DE-LA-ZOUCH
ON TUESDAY 29 OCTOBER 1907

This heading in red ink on plan of tramway
route through Ashby showing roads,
buildings and LOTS 1-1078
Many red ink notations for alterations.

Permanent location DBYIM & room 49 & shelf: 116

Dimensions (mm) length: 880 width: 540

Material paper

Condition good / fair / poor tears

Completeness complete / ~~incomplete~~

Original drawing number

Company:

Scale: 1" = 41.66 FEET

Person:

Date:

Place:

Ashby

Classified category: 4.721.301. 79A

Recorder: My 13/12/2002

Derby Industrial Museum

Railway Drawings Recording Form

Record number 1971-384/425.2

Previous Record number CATTELL
1188

Title

Brief Description

First print of amended 1971-384/425.1
still with red ink notations for alterations.

Permanent location DBYIM & room 49 & shelf: 116
Dimensions (mm) length: 880 width: 540
Material Paper, thin
Condition ~~good / fair / poor~~ ten
Completeness complete / ~~incomplete~~
Original drawing number
Company:
Scale: 1" = 41.66 FEET Person:
Date:
Place:

Ashby

Classified category: 4.721.301.79A

Recorder: my 13/12/2002

Derby Industrial Museum

Railway Drawings Recording Form

Record number 1971-384/425.3

Previous Record number

CATTELL
1188

Title

Brief Description

Second print of amended 1971-384/425.1
with still a suggest amendment to footpaths.
Lots 1-9 coloured pink or blue

Permanent location DBYIM & room 49 & shelf: 116

Dimensions (mm) length: 880 width: 540

Material paper, thin

Condition ~~good~~ / fair / poor

Completeness ~~complete~~ / incomplete

Original drawing number

Company:

Scale: 1" = 41.66 FEET Person:

Date: 17 Oct 1907

Place:

Asby

Classified category: 4.721.301.79A

Recorder: *uey* 13/12/2002

Derby Industrial Museum

Railway Drawings Recording Form

Record number 1971-384/425.4

Previous Record number

CATTELL
1188

Title

Brief Description

Print as of 1971-384/425.2 with
unaltered dimensions at Lot 2 & 3.
Lot 1 - 9 coloured

Permanent location DBYIM & room 49 & shelf: 116

Dimensions (mm) length: 880 width: 540

Material Paper, thin

Condition ~~good / fair / poor~~ leaves

Completeness complete / ~~incomplete~~

* Original drawing number

Company:


Scale: 1" = 41.66 FEET Person:

Date: 14 OCT 1907

Place:

Andy

Classified category: 4. 721. 301. 79A

Recorder:  13/12/2002

Derby Industrial Museum

Railway Drawings Recording Form

Record number 1971-384/425.5

Previous Record number

CATTELL
1188

Title

BURTON & ASHBY LIGHT RAILWAY

Brief Description

Original printed plan of centre of Ashby
with tram tracks, buildings, side roads.

Numerous red ink instructions for
alterations.

Drawings 1971-384/425.1-4 based on this.

Permanent location

DBYIM & room 49 & shelf: 116

Dimensions (mm)

length: 890

width: 540

Material

Paper

Condition

good / fair / poor

Completeness

complete / ~~incomplete~~

Original drawing number

SHEET 29

Company:

Scale: 1" = 41.66 FEET

Person:

Date:

Place:

Ashby

Classified category 4.721.301. 79A
Recorder: *my* 13/12/2002

Derby Industrial Museum

Railway Drawings Recording Form

Record number 1971-384/459.1-.29

Previous Record number

CATTELL
1159

Title

BURTON & ASHBY LIGHT RAILWAYS

Brief Description

Multi Copies

Plan of Station Road passing under
MR at Ashby Station. From route
shown to station terminus. Adjacent
buildings, Royal Hotel etc.
Overhead masts A13-A1.

Permanent location

DBYIM & room 49 & shelf 117

Dimensions (mm)

length: 900

width: 535

Material

Paper

Condition

good / fair / poor

Completeness

complete / incomplete

Original drawing number

SHEET 30

Company:

Scale:

1" = 41.66 FEET

Person:

Date:

Place:

Ashby

Classified category: +. 721 301. 79A

Recorder:

my 31/1/2003

Derby Industrial Museum

Railway Drawings Recording Form

Record number 1971-384/421, 1

Previous Record number CATTELL 1189

Title

Brief Description

Plan of Burton & Ashby light rail routes
divided into 37 sections. Colouring & hatching
indicate plan conditions for litho plate
preparation.

Permanent location DBYIM & room 49 & shelf: 116
Dimensions (mm) length: 830 width: 630
Material paper
Condition good / ~~fair~~ / ~~poor~~
Completeness complete / ~~incomplete~~
Original drawing number
Company:
Scale: Person:
Date:
Place:

Ashby

Classified category: 4. 721. 301. 79A
Recorder: MMH 29-11-2002

Derby Industrial Museum

Railway Drawings Recording Form

Record number 1971-384/421.2

Previous Record number

CATTELL
1192

Title BURTON & ASHBY LIGHT RAILWAY

Brief Description

Plan of route along Castle Road to
terminus at Gresley Station.

County of Derby. Urban District of Swadlincote
Parish of Gresley. District.

Landowners: Baron Donington.

Permanent location DEYIM & room 49 & shelf: 116

Dimensions (mm) length: 895 width: 540

Material paper

Condition good / fair / ~~poor~~

Completeness complete / ~~incomplete~~

Original drawing number SHEET 37

Company:

Scale: 1" = 41.66 FEET Person:

Date:

Place:

Gresley

Map numbers.
G105 - G119

Classified category: 4. 721. 301. 79A

Recorder: MJ 13/12/2002

Derby Industrial Museum

Railway Drawings Recording Form

Record number 1971-384/421.3

Previous Record number CATTELL
1181

Title BURTON & ASHBY LIGHT RAILWAY

Brief Description

Plan of route along ~~road~~ fields
with two crossings, one from Thorntree Lane.

County of Derby. Parish of Bretby.
Urban District of Swadlowcliffe District.
Landowners: Rt Hon Earl of Carnarvon.
Rev Wm Leake Latham.

Permanent location DBYIM & room 49 & shelf: 116

Dimensions (mm) length: 895 width: 540

Material Paper

Condition good / fair / poor

Completeness complete / incomplete

Original drawing number SHEET 4

Company:

Scale: 1" = 41.66 FEET

Person:

Date:

Place:

Bretby

Map numbers

B101 - B91

Classified category: 4.721.301. 79A

Recorder: MY 13/12/2002

Derby Industrial Museum

Railway Drawings Recording Form

Record number 1971-384/422.1

Previous Record number

CATTELL.
1182

Title

MIDLAND RAILWAY
BURTON & ASHBY LIGHT RAILWAYS
LAND PLAN

Brief Description

A printed cover sheet for a book of plans
with numerous alterations shown in
red ink.

Permanent location

DBYIM & room 49 & shelf: 116

Dimensions (mm)

length: 890

width: 535

Material

Paper

Condition

good / fair / poor

Completeness

complete / incomplete

Original drawing number

Company: MR

Scale:

Person:

Date: 1907

Place:

Ashby

Classified category: 4.721.301.

79A

Recorder:

W. G. Gordon 29/11/2002

Derby Industrial Museum

Railway Drawings Recording Form

Record number 1971-384/422.2

Previous Record number CATTELL
1182

Title MIDLAND RAILWAY
BURTON & ASHBY LIGHT RAILWAYS
LAND PLAN

Brief Description

A printed cover sheet for a book of plans
with ~~numerous~~ alterations incorporated
but still a few red ink alterations required.

Permanent location DBYIM & room 49 & shelf: 116

Dimensions (mm) length: 890 width: 535

Material Paper

Condition good / ~~fair~~ / poor

Completeness complete / ~~incomplete~~

Original drawing number

Company: MR

Scale: Person:

Date:

Place:

As Ashby

Classified category: + 721.301.79A

Recorder: *WJG 29/11/2002*

Derby Industrial Museum

Railway Drawings Recording Form

Record number 1971-384/422.3

Previous Record number CATTELL
1182

Title MIDLAND RAILWAY
BURTON & ASHBY LIGHT RAILWAYS

Brief Description HAND PLAN

Shows style of printing required
for cover sheet of hand plan book.

Permanent location DBYIM & room 49 & shelf: 116

Dimensions (mm) length: 800 width: 535

Material Tracing paper

Condition ~~good~~ / poor tears

Completeness complete / ~~incomplete~~

Original drawing number

Company: M.R.

Scale: Person:

Date:

Place:

Ashby

Classified category: 4.721.301. 79A

Recorder: leeg 29/11/2002

Derby Industrial Museum

Railway Drawings Recording Form

Record number 1971-384/422.4

Previous Record number CATTELL
1182

Title

MIDLAND RAILWAY
BURTON & ASHBY LIGHT RAILWAY

Brief Description

LAND PLAN

Rough layout of title in pencil
on cover sheet with layout of routes.

Permanent location DBYIM & room 49 & shelf: 116

Dimensions (mm) length: 830 width: 535

Material tracing paper

Condition good / fair / poor fair

Completeness complete / ~~incomplete~~

Original drawing number

Company:

Scale:

Person:

Date:

Place:

Ashby

Classified category: 4.721.301. 79A

Reorder: my 29/11/2002

Derby Industrial Museum

Railway Drawings Recording Form

Record number 1971-384/423.1

Previous Record number CATTELL

Title ASHBY - DE - LA - ZOUCH

Brief Description

Plan of junction of Market Street
and Derby Street showing roads,
buildings, tram tracks, pavements.

Permanent location DBYIM & room 49 & shelf: 116

Dimensions (mm) length: 435 width: 380

Material tracing fabric

Condition good / ~~fair~~ / poor

Completeness complete / ~~incomplete~~

Original drawing number

Company:

Scale: 1" = 41.66 FEET Person:

Date:

Place:

Ashby

Classified category: 4.721.301. 79A

Recorder: *llg* 29/11/2002

Derby Industrial Museum

Railway Drawings Recording Form

Record number 1971-384/423:2

Previous Record number

CATTELL

Title

ASHBY

Brief Description

Plan of junction of Derby Street and
Market Street showing area of land
on west side as Lot 3 & Lot 2.

Permanent location DBYIM & room 49 & shelf 116

Dimensions (mm) length: 440 width: 370

Material Tracing fabric

Condition good / ~~fair~~ / ~~poor~~

Completeness complete / ~~incomplete~~

Original drawing number

Company:

Scale: 1" = 16 FEET

Person:

Date:

Place:

Ashby

Classified category: 4.721.301. 79A

Recorder:

llc 29/11/2002

Derby Industrial Museum

Railway Drawings Recording Form

Record number 1971-384/423.3

Previous Record number CATTELL

Title

ASHBY

Brief Description

Plan of junction of Market Street
and Derby Street showing area
of land on west side as Lot 3, pink,
Lot 2, blue. With some strip of land
to be removed from conveyance.

Permanent location DBYIM & room 49 & shelf: 116

Dimensions (mm) length: 435 width: 330

Material Paper

Condition good / fair / poor

Completeness complete / incomplete

Original drawing number

Company:

Scale: 1" = 16 FEET

Person: J.M.

Date: Oct 21, 1907

Place:

Ashby

Classified category: 4.721.301.79A

Recorder: my 29/11/2002