

Derby Industrial Museum

Railway Drawings Recording Form

Record number 1997-5/1046.4

Previous Record number MRP132/1176

Title

Series of maps showing part of  
Sheffield - Leeds route (Darfield - Rousham & Molton)  
MP48 & MP57

Brief Description

~~COPY~~  
WEST RIDING OF THE COUNTY OF YORK  
PARISH OF LITTLE HOUGHTON (OTHERWISE DARFIELD)

Plan shows MR tracks, roads, adjacent  
buildings, watercourses, Houghton Main Colliery

Landowners:

Rev G Wright.

C S Wright.

CBE Wright.

Permanent location DBYM & room 49 & shelf: 136

Dimensions (mm) length: 820 width: 530

Material

Paper on fabric

Condition

good / fair / poor

Completeness

complete / incomplete

Original drawing number

Sheet 68 , 153

Company:

Scale: 1" = 2 CHAINS

Person:

Date:

Place:

49  $\frac{3}{4}$  - 50  $\frac{1}{2}$  MP

Little Houghton

Classified category: 4. 721. 301. 122

Recorder:

litby 2/1/2000

Derby Industrial Museum

Railway Drawings Recording Form

Record number 1997-5/1046.5

Previous Record number MRP:32/1176

Title

[Series of maps showing part of  
Sheffield - Leeds routes (Darfield - Royston & Nottam  
MP48 - 2 MP57)

Brief Description

~~WEST~~ RIDING OF THE COUNTY OF YORK  
PARISH OF DARFIELD  
PARISH OF LITTLE HOUGHTON (OTHERWISE DARFIELD)

Plan shows MR tracks, roads, adjacent  
buildings, watercourses.

Junction of Royston & Darfield Branch.  
MS&L sidings & track from colliery.

Landowners:

Rev G Wright.

J Rimington.

CS Wright.

RH R<sup>Rimington</sup> Wilson.

CBE Wright.

Permanent location

DBYIM & room 49 & shelf: 136

Dimensions (mm)

length: 920

width: 530

Material

Paper on fabric

Condition

good / fair / poor

Completeness

complete / incomplete

Original drawing number

Sheet 69 , 153

Company:

Scale: 1" = 2 CHAINS

Person:

Date:

Place:

50 1/2 - 51 1/4 MP

Little Houghton

Classified category: 4.721.301.122

Recorder:

.litt 21/1/2000

Derby Industrial Museum

Railway Drawings Recording Form

Record number 1997-5/1138.4

Previous Record number MRP 132/654

Title

Similar to 1997-5/1138.1

Brief Description

But without handovers.

Permanent location

DBYIM & room 49 & shelf: 109

Dimensions (mm)

length: 2300 width: 630

Material

Paper

Condition

good / fair / poor

Completeness

complete / ~~incomplete~~

Original drawing number No 1

Company: NMR

Scale:

Person:

Date:

Place:

Houghton

Classified category: 4. 721 . 301. 122

Recorder:

WJ 24/11/2000

Derby Industrial Museum

Railway Drawings Recording Form

Record number 1997-5/1138.1

Previous Record number MRP132/654

Title

CONTRACT, (Houghton) DRAWING NO 1.

Brief Description

Plan of proposed route showing NMR boundaries & ICH cross lines, in red. All roads, buildings watercourses, fields & landowners shown.

Road & river diversions - pink.

Parish of Darfield.

Parish of Royston

Township ..

Township of Monk Bretton

.. Little Houghton.

Township of Upper & Lower Cudworth.

landowners: Earl Fitzwilliam, Thomas Booth.

J. Hallam. Mrs Haywood. Henry Hargett.

Daniel Maude. James Adams. William Littlewood.

George Adams. William Beavers. Harriet Barber.

Rev Godfrey Wright.

John Hunter.

Permanent location DBYIM & room 49 & shelf: 108

James Wilson.

Dimensions (mm)

length: 2350

width: 715

Edward Piddale.

Material

Paper

James Rimmington

Condition

good / fair / poor fair

~~Edwards~~

Completeness

complete / incomplete

Original drawing number No 1

P.T.O. →

Company: NMR

Scale: 1" = 4 CH

Person:

Date:

Place:

Houghton (Darfield Bridge - Cudworth)

Classified category 4. 721, 301, 122

Recorder: MJC 29/11/2000

1997-5/1138.4

Similar without landowners.

Derby Industrial Museum

Railway Drawings Recording Form

Record number 1997-5/1131.12

Previous Record number MR P132/1027

Title BRIDGE FOR DARFIELD AND LITTLE HOUGHTON ROAD.  
CONTRACT. H. (Houghton)

Brief Description

Elevations & sections of road bridge  
over 2 tracks. Road diversion  
coloured.

Permanent location DBYIM & room 49 & shelf: 107

Dimensions (mm) length: 1270 width: 700

Material Paper

Condition good / ~~fair~~ / ~~poor~~

Completeness complete / ~~incomplete~~

Original drawing number No 13

Company: NMR

Scale: 1" = 4' Person:

Date:

Place:

Houghton

Classified category: 4.721.301.122

Recorder: my 10/11/2000

Derby Industrial Museum

Railway Drawings Recording Form

Record number 1997-5/1131.2

Previous Record number MAP132/1027

Title

DARFIELD AND CUDWORTH ROAD BRIDGE

CONTRACT.H.(HOUGHTON)

Brief Description

Elevations & sections of road bridge  
over 2 tracks. Downhill & one curved end.  
Coloured.

Permanent location DBYIM & room 49 & shelf: 107

Dimensions (mm) length: 1275 width: 715

Material Paper

Condition good / ~~fair~~ / poor

Completeness complete / ~~incomplete~~

Original drawing number No 15

Company: NMR

Scale: 1" = 4'

Person:

Date:

Place:

Houghton

Classified category: 4.721.301.122

Recorder: *My* 10/11/2000

Derby Industrial Museum

Railway Drawings Recording Form

Record number 1997-5/1129.12

Previous Record number MRD127

Title BRIDGE over the RIVER DEARNE. Field No 70 Darfield Parish.  
CONTRACT.H. (Houghton)

Brief Description

Elevations & sections of 5 arch bridge, 2 track  
over River Deane.  
Coloured.

Permanent location DBYIM & room 49 & shelf: 106

Dimensions (mm) length: 1255 width: 680

Material Paper

Condition good / ~~fair~~ / ~~poor~~

Completeness complete / ~~incomplete~~

Original drawing number No 12

Company: NMR

Scale: 1" = 4' Person:

Date:

Place:

River Deane  
Houghton

Classified category: 4.721.301.122

Recorder: *lll* 3/11/2000

Derby Industrial Museum

Railway Drawings Recording Form

Record number 1997-5/1129-13

Previous Record number W.P.P. 28

Title *Bridge over Gout E. mill*

*CONTRACT. H. (Houghton)*

Brief Description

*Elevations & sections of culvert  
for mill gout.  
Coloured*

Permanent location *DBYIM & room 49 & shelf: 106*

Dimensions (mm) length: *725* width: *1250*

Material *Paper*

Condition *good / fair / poor*

Completeness *complete / incomplete ~~complete~~ *corner missing**

Original drawing number *No 12<sup>d</sup>, 512*

Company: *NMR*

Scale: *1" = 4'*

Person:

Date:

Place:

*Houghton*

Classified category: *4, 721, 301, 122*

Recorder: *my 3/11/2000*



Derby Industrial Museum

Railway Drawings Recording Form

Record number 1997-5/1129.6

Previous Record number MRP: 20

Title

BRIDGE OVER SMALLBRIDGE BROOKS  
CONTRACT H (Houghton)

Brief Description

Elevations & sections of 3 arch rail  
bridge over brook.  
Coloured

Permanent location DBYIM & room 49 & shelf: 106

Dimensions (mm) length: 1270 width: 720

Material Paper

Condition good / fair / poor

Completeness complete / incomplete

Original drawing number 17 & 19

Company M.R.

Scale: 1" = 4'

Person:

Date:

Place:

Smallbridge Brook

Classified category: 4. 721 . 301. 122

Recorder:

MJ 24/10/2000

Derby Industrial Museum

Railway Drawings Recording Form

Record number 1997-5/1129.7

Previous Record number MRA 121

Title BRIDGE OVER RIVER DEARNE <sup>FOR</sup> ~~AND~~ RAILWAY AND DARFIELD ROAD  
CONTRACT. H. (HOUGHTON)

Brief Description

Elevations & sections of bridge  
over River Dearne comprising:-  
Double railway track & roadway on  
three arches.  
Coloured.

Permanent location DBYIM & room 49 & shelf: 106

Dimensions (mm) length: 725 width: 1285

Material Paper

Condition good / ~~fair / poor~~

Completeness complete / ~~incomplete~~

Original drawing number 16

Company NMR

Scale: 1" = 4'

Person:

Date:

Place:

Houghton

Classified category: 4.721 301.122

Recorder: MM 27/10/2000

Derby Industrial Museum

Railway Drawings Recording Form

Record number 1997-5/1046. 6

Previous Record number MRP132/1176

Title

Series of maps showing part of  
Sheffield-headroute (Darfield - Royston & Norton)  
MP48 - 2 MP57

Brief Description

~~County~~  
WEST RIDING OF THE COUNTY OF YORK  
PARISH OF DARFIELD  
PARISH OF CUDWORTH (OTHERWISE ROYSTON)  
PARISH OF MONK BRETTON ( " " )

Plan shows MR tracks, roads, watercourses.

MS&L passing over MR. Widening to 4 tracks  
at Storrs Mill

Landowners:

James Rimmington. Rev G Wright & CS Wright  
ESH Banks. Lady Dodson  
Meyrick Banks.

Permanent location DBYIM & room 49 & shelf: 136

Dimensions (mm) length: 820 width: 530

Material Paper on folio

Condition good / fair / poor

Completeness complete / incomplete

Original drawing number Sheet 70 , 153

Company:

Scale: 1" = 2 CHAINS

Person:

Date:

Place:

5 1/4 - 52 MP  
Storrs Mill

Classified category: 4.721.301.122

Recorder: Libby 21/1/2000

Derby Industrial Museum

Railway Drawings Recording Form

Record number 1997-5/1046.7

Previous Record number MRP132/1176

Title

Series of maps showing part of  
Sheffuteh-head route (Darfield - Royston & Holton)  
MP48 - 2 MP57

Brief Description

~~CODRBY~~  
WEST RIDING OF THE COUNTY OF YORK  
PARISH OF CUDWORTH (OTHERWISE ROYSTON)  
PARISH OF MONK BRETTON ( " " )

Plan showing M.R. route, roads, watercourses  
Now 4 tracks.

Landowners:

Meyrick Banks. Sir George Wombwell.

TE Taylor.

Samuel Laver.

Lady Dodson.

R. Wilkinson.

Permanent location DBYIM & room 49 & shelf: 136

Dimensions (mm) length: 820 width: 530

Material Paper on fabric

Condition good / fair / poor

Completeness complete / incomplete

Original drawing number Sheet 71 , 153

Company:

Scale: 1" = 2 CHAINS

Person:

Date:

Place:

S2-52<sup>3</sup> MP

Classified category: + 721.301.122

Recorder: *U. H. G.* 21/1/2000

Derby Industrial Museum

Railway Drawings Recording Form

Record number 1971-384/604.3

Previous Record number CATTELL

Title

Brief Description

Plan of proposed route showing land required (pink) and adjacent fields, roads, buildings & watercourses.  
Township of Cudworth.  
Township of Monk Bretton.  
Landowners: Rev Godfrey Wright. Lady Dodson.  
Miss Spencer. John Guest. Ofwell Chapel.  
Mayrick Banks. Samuel Laver. Robert Wilkinson.  
Sir George Wombwell. W<sup>m</sup> Bamforth. Jonathan Sanderson.  
Rev W Wordsworth. Sir F L Wood. Charles Cholmondeley.  
Joseph Hall. Mr Gunning & Wife. Sir Theodore Broadhead.  
Richard B Guest. Joseph Hall. Willow Girth.  
Samuel Stocks. Divisions of River Dearne.

Permanent location DBYIM & room 49 & shelf: 120

Dimensions (mm) length: 1175 width: 355

Material Paper on fabric

Condition good / fair / poor

Completeness complete / incomplete

Original drawing number No 58

Company:

Scale: Person:

Date:

Place:

Cudworth  
Station.

Classified category: 4.721.301.122

Recorder: Meeg 24/10/2003

Derby Industrial Museum

Railway Drawings Recording Form

Record number 1971-384/604.4

Previous Record number CATTELL

Title

Brief Description

Plan of proposed route showing land required (pink) and adjacent fields, roads, buildings and watercourses.

Township of Carlton. S Hafton Township.  
" " Audworth.

Landowners: Lord Wharncliffe, Charles Cholmondeley.

Joseph Hall. R B Guant. William Addley.

James Rimington. Lord Chancellor Vicar of Dewsbury &

Rev O L Collins. George Saville Foljambe. George Treble.

John Wagstaff. George Treble. H E Fletcher.

William Cookes Mence. Sir Theodore Broadhead.

Abraham Sanderson. Henry Carr Fletcher

Godfrey Wentworth. Benjamin Dixon. Lord Galway.

Permanent location DBYIM & room 49 & shelf: 120

Jonathan & Elizabeth Ball.

Dimensions (nun)

length: 1020

width: 385

Trustees of Wheelwrights Charity.

Material

Paper on fabric

Condition

good / ~~fair~~ / poor

Completeness

complete / ~~incomplete~~

Original drawing number NO 59

Company:

Scale:

Person:

Date:

Place:

Classified category: 4.721.301.122

Recorder:

MLY 24/10/2003

Derby Industrial Museum

Railway Drawings Recording Form

Record number 1997-5/1046, 8

Previous Record number MRP132/1176

Title

Series of maps showing part of  
Shefffield - Leeds route (Dr. field - Royston & Newton  
MP48 - 2 MP57)

Brief Description

~~CUDWORTH~~  
WEST RIDING OF THE COUNTY OF YORK  
PARISH OF MONK BRETTON (OTHERWISE ROYSTON)  
PARISH OF CUDWORTH ( " " )

Plan showing MR route, buildings, roads,  
watercourses & station layout @ Cudworth  
South Junction to Barnsley.

landowners:

- Sir George Wombwell. Cudworth School Charities,
- Meyrick Banks. Joseph Hall.
- Chas Cholmondely. RB Guest.
- ESH Banks. Wm Wardsworth.
- Sir THL Broadhead.

Permanent location DBYIM & room 49 & shelf: 136

Dimensions ( mm ) length: 820 width: 530

Material Paper on film

Condition good / fair / poor

Completeness complete / incomplete

Original drawing number Sheet 72 , 153

Company:

Scale: 1" = 2 CHAINS

Person:

Date:

Place:

52 <sup>3</sup>/<sub>4</sub> - 53 <sup>1</sup>/<sub>2</sub> MP  
Cudworth Station

Classified category: - 721, 301, 122

Recorder: *litte* 21/1/2000

Derby Industrial Museum

Railway Drawings Recording Form

Record number 1997-5/213

Previous Record number MRPB 2/294

Title

M.R.  
CUDWORTH

Brief Description

Plan showing temporary connections  
in pencil at Cudworth North Junction to  
Exchange Sidings and Carlton Main Colliery.

Permanent location

DEYIM & room 49 & shelf: 66

Dimensions (mm)

length: 1380

width: 580

Material

Paper

Condition

good / fair / poor - Fair

Completeness

complete / ~~incomplete~~

Original drawing number

294

Company: MR

Scale: 1" = 20 FEET

Person: -

Date: March 1900

Place:

Cudworth North Junction

Classified category: 4.721.301.122

Recorder:

W.H.G. 19.11.97



Derby Industrial Museum

Railway Drawings Recording Form


Record number 2005-496/30

Previous Record number

Title

Brief Description

Diagrams of routes showing capacities of sidings, locomotive depots, stations and locomotive availability panels

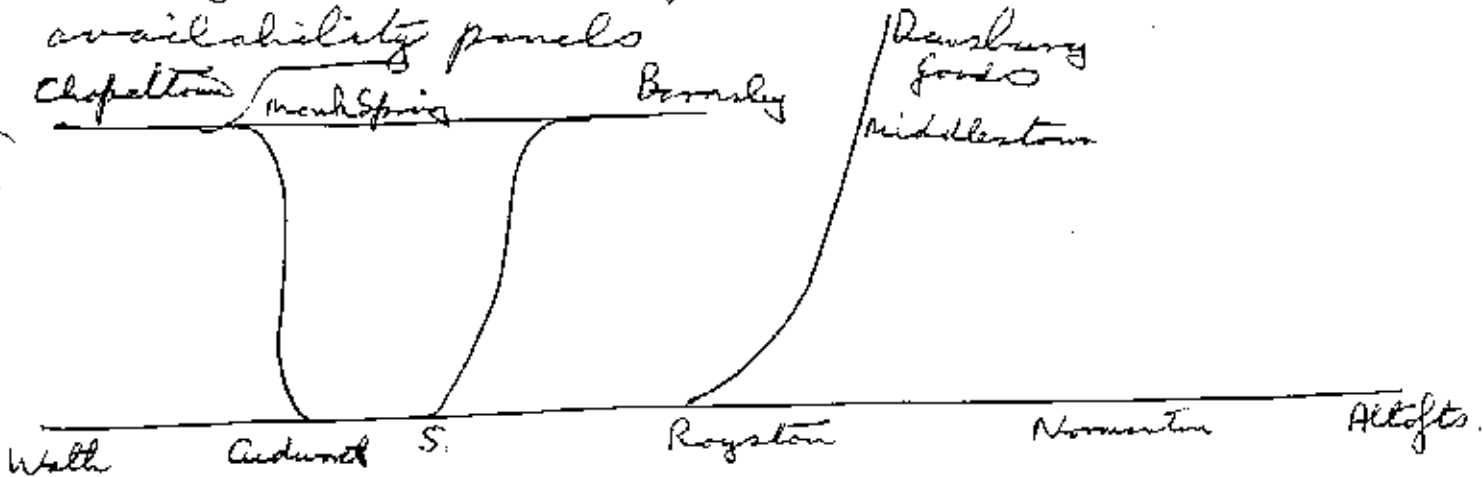

Permanent location

DBYIM & room <sup>33</sup> & shelf: 123

Dimensions (mm)

length: 1155

width: 265

Material

Paper

Condition

good / fair / poor

Completeness

complete / incomplete

Original drawing number

Company:

Scale:

Person:

Date:

Place:

Classified category: 4. 721 . 301. 122, 155E, 156C, ~~156A~~, 156D, 156E  
Recorder:

*WTC* 17-3-2006

Derby Industrial Museum

Railway Drawings Recording Form

Record number 1997-51 780

Previous Record number HRP132/867

Title

Brief Description

Plan of part of Derby - Leeds route  
at Carlton Main Colliery showing  
tracks, 54 MP, Hull & Barnsley crossing over,  
and MR boundary in red through sidings  
of Colliery.

Permanent location DBYIM & room 49 & shelf: 98

Dimensions (mm) length: 1350 width: 435

Material Paper on fabric

Condition good / fair / poor

Completeness complete / ~~incomplete~~

Original drawing number 88 ~~XIV~~, 637

Company: MR

Scale: 1" = 40 FEET

Person: CJD

Date: Oct 1886

Place:

Cudworth

Classified category: 4. 721. 301. 122

Recorder:

MM 2-6-1999

Derby Industrial Museum

Railway Drawings Recording Form

Record number 1997-5/1046, 9

Previous Record number MRP132/1176

Title

Brief Description

Series of maps showing part of  
Sheffield - Leeds route (Darfield - Royston & Norton)  
MP48 - 2 MP57

~~MAP~~  
WEST RIDING OF THE COUNTY OF YORK  
PARISH OF MONK BRETTON (OTHERWISE ROYSTON)  
PARISH OF CARLTON ( " " )

Plan showing MR route, buildings, roads,  
watercourses and layout of Carlton Main  
Colliery. Junctions of Hull & Barnsley Rly.

Landowners:

Lord Wharfedale & Hon SS Wortley. Carlton Main Colly Co.  
Sir George Wombwell. Hull, Barnsley & W Riding Jc Rly.  
Sir T H L Broadhead. T Taylor.  
Samuel Stock. Henry Jackson.

Permanent location DBYM & room 49 & shelf: 136

Dimensions ( mm ) length: 820 width: 530

Material Paper on folio

Condition good / fair / poor

Completeness complete / incomplete

Original drawing number Sheet 73 , 153

Company:

Scale: 1" = 2 CHAINS

Person:

Date:

Place:

53 $\frac{1}{2}$  - 54 $\frac{1}{4}$

Carlton Main Colliery

Classified category: 4. 721 . 301. 122

Recorder: *lit* 21/1/2000

Derby Industrial Museum

Railway Drawings Recording Form

Record number 1997-5/1046.10

Previous Record number MRP132/1176

Title

Series of maps showing part of  
Sheffield-head route (Ousfield - Royston & Nocton  
MP48 - 2 MP57)

Brief Description

~~COPY~~  
WEST RIDING OF THE COUNTY OF YORK  
PARISH OF CARLTON (OTHERWISE ROYSTON)  
PARISH OF ROYSTON

Plan showing MR route, buildings, roads,  
watercourses and branchline to Wharfedale  
Woodmoor Colliery.

Landowners:

Lord Wharfedale & Hon John Stuart Wortley.

Earl Wharfedale. Geo Treble. John Wagstaff.

Carlton Main Colly Co. William Pullan.

William Addey. Henry Carr Fletcher.

Permanent location

DBYIM & room 49 & shelf: 136

William Cookes Mance.

Dimensions (mm)

length: 920

width: 530

Material

Paper on folio

Condition

good / fair / poor

Completeness

complete / incomplete

Original drawing number

Sheet 74, 153

Company:

Scale: 1" = 2 CHAINS

Person:

Date:

Place:

54 1/4 - 55 MP

Classified category: 4.721.301.122

Recorder:

littey 21/1/2000

Derby Industrial Museum

Railway Drawings Recording Form

Record number 1997-S/1046, 11

Previous Record number MRP132/1176

Title

Series of maps showing part of  
Sheffield - Leeds route (Darfield - Royston & Notton)  
MP48 - 2 MP57

Brief Description

~~WEST RIDING~~  
WEST RIDING OF THE COUNTY OF YORK  
PARISH OF ROYSTON. PARISH OF FELKIRK.  
TOWNSHIP OF ROYSTON. TOWNSHIP OF HAVERCROFT.

Plan showing MR route, buildings, roads,  
watercourses, Barnsley Canal, Manchester Main Colly

Landowners:

William Cookes Mence. Hemsworth ROC.  
William Bullon. O Greenfield.  
Henry Carr Fletcher. Viscount Galway.  
Wheelwright Charity.  
George Fletcher.  
Godfrey Wentworth.

Permanent location DBYIM & room 49 & shelf: 136

Dimensions (mm) length: 820 width: 530

Material paper on filoc

Condition good / fair / poor

Completeness complete / incomplete

Original drawing number Sheet 75, 153

Company:

Scale: 1" = 2 CHAINS

Person:

Date:

Place:

55 - 55<sup>3</sup>/<sub>4</sub> MP  
Manchester Main Colly

Classified category: 4.721.301.122

Recorder: Libby 21/1/2000

Derby Industrial Museum

Railway Drawings Recording Form

Record number 1971-384/604.5

Previous Record number CATTELL

Title

Brief Description

Plan of proposed route showing bank required (pink) and adjacent fields, roads, buildings, & watercourses.

Township of Moton,  
" Havercroft,  
" Cold Hindley.

Landowners: Sir Theodore Broadhead, Thomas Hall, Susannah Bayldon, Godfrey Wentworth, Bertram Mitford, G.W. Wentworth, Sir William Pilkington.

Crosses over Barnsley Canal at Royston.

Permanent location DBYIM & room 49 & shelf: 120

Dimensions (mm) length: 1040 width: 380

Material Paper on fabric

Condition good / fair / poor

Completeness complete / incomplete

Original drawing number N<sup>o</sup> 60

Company:

Scale:

Person:

Date:

Place:

Royston &  
Moton Station

Classified category: 4.721.301. (22)

Recorder: *WJL* 24/10/2003

Derby Industrial Museum

Railway Drawings Recording Form

Record number 1997-5/1046.12

Previous Record number MRP132/1176

Title

Series of maps showing part of  
Sheffield-head route (Dorfield - Royston & Notton  
MP48 - MP57)

Brief Description

~~COPY~~  
WEST RIDING OF THE COUNTY OF YORK  
PARISH OF ROYSTON  
PARISH OF HAVERCROFT WITH COLD HENOLEY  
(OTHERWISE FENKIRK)  
PARISH OF NOTTON  
(OTHERWISE ROYSTON)

Plan showing MR route, buildings, roads,  
watercourses, Rydill Main Colly, Canal,  
Royston & Notton Station.

Landowners:

V T Taylor. G C Rly. G Wentworth.

Bertram Osbaldeston otherwise B Milford.

Francis Howard Taylor. Godfrey H ~~Wentworth~~ Wentworth.

Permanent location DEYIM & room 49 & shelf: 136

Dimensions (mm) length: 920 width: 530

Material Paper on film

Condition good / fair / poor

Completeness complete / incomplete

Original drawing number Sheet 76 , 153

Company:

Scale: 1" = 2 CHAINS

Person:

Date:

Place:

55  $\frac{3}{4}$  - 56  $\frac{1}{2}$  MP

Royston & Notton Station

Classified category: - 721, 301, 122

Recorder:

W. G. G. 21/1/2000

Derby Industrial Museum

Railway Drawings Recording Form

Record number 1997-5/1046, 13

Previous Record number MRP132/1176

Title

Series of maps showing part of  
Sheffield - head route (Darfield - Royston & Notton)  
MP48 - 2 MP57

Brief Description

~~COPY~~  
WEST RIDING OF THE COUNTY OF YORK  
PARISH OF NOTON. PARISH OF HAVERCROFT WITH COLD HENDLEY  
(OTHERWISE ROYSTON) (OTHERWISE FELKIRK)

Plan of MR route, canal, watercourse.

Landowners:

Godfrey H Wentworth.

Permanent location DBYIM & room 49 & shelf: 136

Dimensions (mm) length: 920 width: 530

Material Paper on film

Condition good / fair / poor

Completeness complete / incomplete

Original drawing number 153

Company:

Scale: 1" = 2 CHAINS

Person:

Date:

Place:

56 1/2 - 57 1/4 MP

Classified category: 4.72: 301.122

Recorder: 6646 21/1/2000



Derby Industrial Museum

Railway Drawings Recording Form

Record number 1997-5/535

Previous Record number MRP132/599

Title

County of York  
Parish of Havercroft

Brief Description

Plan of part of Derby/Leeds route  
to ascertain boundary. New in red.  
Tracks, buildings, Barnsley canal shown

Permanent location

DBYIM & room 49 & shelf: 83

Dimensions (mm)

length: 945 width: 485

Material

Paper on folio

Condition

good / fair / poor

Completeness

complete / incomplete

Original drawing number

, 454

Company:

Scale: 1" = 1 CHAIN

Person:

Date: March 13, 1879

Place:

Royston

Classified category: 4.721.301. ~~122~~ ~~122~~ 122

Recorder:

WAG 19/6/1998

Derby Industrial Museum

Railway Drawings Recording Form

Record number 1997-5/1051

Previous Record number M.R.P132/1181

Title

Brief Description

Parish of Nottow.  
" " Cold Hindley.

Plan showing tracks, station, roads, signals, buildings & watercourses from Rayston Goods Fen to Chevet Tunnel on Derby/Leeds route.

Landowners:  
Godfrey H Wentworth.

Permanent location DBYIM & room 49 & shelf: 137

Dimensions (mm) length: 1920 width: 490

Material Paper on fabric

Condition good / fair / poor

Completeness complete / incomplete

Original drawing number , 452

Company: M R

Scale: 1" = 2 chains Person:

Date:

Place:

Rayston

Classified category: 4. 721, 301, 122

Recorder: MMG 4/2/2000

Derby Industrial Museum

Railway Drawings Recording Form

Record number 1997-5/1140

Previous Record number ~~MRP132/1125~~ <sup>MRP132/1125</sup>

Title

FOOT BRIDGE  
UNDER RAILWAY

\*  
CONTRACT, R. (Royston)

Brief Description

Elevations & sections of  
subway under two tracks.  
Coloured.

Permanent location

DBYIM & room 49 & shelf: 108

Dimensions (mm)

length: 925

width: 645

Material

Paper

Condition

good / ~~fair~~ / ~~poor~~

Completeness

complete / ~~incomplete~~

Original drawing number No 9

Company: NMR

Scale: 1" = 4 FEET

Person:

Date:

Place:

Royston

Classified category: 4.721.301.122

Recorder:

My 1/12/2000

Derby Industrial Museum

Railway Drawings Recording Form

Record number 1997-5/1138.2

Previous Record number MAP132/654

Title

CONTRACT. R. (Roystone)

Brief Description

Plan of proposed route showing  
NMR boundaries & 1 CH markings. Fields numbered  
Roads, buildings & water courses shown  
with alterations to roads/~~water~~ (red ink)  
Parish of Felkirk.  
Township of Havercroft.  
" " South Hindley.  
" " Shapton.  
Parish of Roystone. Township of Monk Bretton.  
Township of Nalton.  
" " Roystone.  
" " Upper & lower Cudworth.

Permanent location DBYIM & room 49 & shelf: 108

Dimensions (mm) length: 1980 width: 530

Material Paper

Condition good / fair / poor

Completeness complete / ~~incomplete~~

Original drawing number No 1

Company: NMR

Scale: 1" = 4 CH

Person:

Date:

Place: Cat Hill/  
(Nalton Bridge -  
Royston Jan

Total 3M 52 CH  
Contract 2M 75 CH

Classified category: 4.721.301.122

Recorder: *me* 24/11/2000

Derby Industrial Museum

Railway Drawings Recording Form

Record number 1997-5/1132.8

Previous Record number HRP.32/571

Title STREAM IN TOWNSHIP OF MONK BRETTON  
CONTRACT.R. (ROYSTON)

Brief Description

Elevations & sections of single arch  
2 track rail bridge over a stream.  
Coloured.

Permanent location DBYIM & room 49 & shelf: 107

Dimensions (mm) length: 1280 width: 735

Material Paper

Condition good / fair / poor

Completeness complete / incomplete

Original drawing number N<sup>o</sup> 15

Company: NMR

Scale: 1" = 4' Person:

Date:

Place:

Royston

Classified category: 4.721.301.122

Recorder: mg 10/11/2000

Derby Industrial Museum

Railway Drawings Recording Form

Record number 1997-5/1133.1

Previous Record number MRP132/1064

Title ROAD from CUDWORTH to CARLTON.

CONTRACT. R. (Roystone)

Brief Description

Elevations & sections of 2 track rail  
bridge over road.

Coloured.

Permanent location DBYIM & room 49 & shelf: 107

Dimensions (mm) length: 1245 width: 715

Material Paper

Condition good / ~~fair~~ / poor

Completeness complete / ~~incomplete~~

Original drawing number N° 14

Company: NMR

Scale: 1" = 4'

Person:

Date:

Place:

Roystone

Classified category: 4.721.301.122

Recorder: *my* 10/11/2000

Derby Industrial Museum

Railway Drawings Recording Form

Record number 1997-5/1133.2

Previous Record number MRP132/1069

Title Bridge for Bridle Road from Cudworth to Roystone.

CONTRACT. R. (Roystone)

Brief Description

Elevations & sections of 2 track rail  
bridge over road.

Coloured.

Permanent location DBYIM & room 49 & shelf: 107

Dimensions (mm) length: 1280 width: 735

Material Paper

Condition good / ~~fair~~ / poor

Completeness complete / ~~incomplete~~

Original drawing number No 13

Company: NMR

Scale: 1" = 4'

Person:

Date:

Place:

Roystone

Classified category: 4.721.301.122

Recorder: MY 10/11/2000

Derby Industrial Museum

Railway Drawings Recording Form

Record number 1997-5/1133.3

Previous Record number MRP132/1064

Title BRIDGE FOR BRIDLE ROAD FROM HAVERCROFT TO //  
ROYSTONE.  
CONTRACTOR. (ROYSTONE)

Brief Description

Elevations & sections of 2 track rail  
bridge over road.

Coloured.

Permanent location DBYIM & room 49 & shelf: 107

Dimensions (mm) length: 1280 width: 730

Material Paper

Condition good / fair / poor

Completeness complete / incomplete

Original drawing number N012 , 233

Company: NMR

Scale: 1" = 4'

Person:

Date:

Place:

ROYSTONE

Classified category: 4.721.301.122

Recorder: my 10/11/2000



Derby Industrial Museum

Railway Drawings Recording Form

Record number 1971-384/604.6

Previous Record number CATTELL

Title

Brief Description

Plan of proposed route showing land required (pink) and adjacent fields, roads, buildings & watercourses.

Township of Chevet.

" " Walton.

" " Sandal Magna.

Landowners: Sir William Pilkington. Charles Waterton. John Woodsworth. John George Smythe. John & William Woodsworth.

Route through Upper & Lower Walton, road diversions & properties destroyed.

Permanent location DBYIM & room 49 & shelf: 120

Dimensions (mm) length: 1000 width: 390

Material Paper on folio

Condition good / fair / poor

Completeness complete / incomplete

Original drawing number No 61

Company:

Scale:

Person:

Date:

Place:

Chevet  
Tunnel

Classified category: 4.721.301.122

Recorder: *Ally 24/10/2003*

Derby Industrial Museum

Railway Drawings Recording Form

Record number 1997-5/1257

Previous Record number MRP132/222

Title

Brief Description

Bridge ~~form~~ for road from  
Chevet to Walton.  
GA drawing

Permanent location DBYIM & room <sup>33</sup> ~~4~~ & shelf:

Dimensions ( mm ) length: width:

Material

Condition good / fair / poor

Completeness complete / incomplete

Original drawing number

Company:

Scale: 1" = 5 FEET

Person:

Date:

Place:

Oakenshaw

Classified category: 4.721.301.122

Recorder:

*Missing*

Derby Industrial Museum

Railway Drawings Recording Form

Record number 1997-51 1139.1

Previous Record number RRP132/691

Title BRIDGE FOR WALTON ROAD

CONTRACT O. (Oakenshaw)

Brief Description

Elevations & sections of twin track  
bridge over road.  
Coloured.

Permanent location DBYIM & room 49 & shelf: 108

Dimensions (mm) length: 1250 width: 715

Material Paper

Condition good / ~~fair / poor~~

Completeness complete / ~~incomplete~~

Original drawing number No XVI

Company: NMR

Scale: 1" = 4 FEET

Person:

Date:

Place:

Oakenshaw

Classified category: 4.721.301.122

Recorder: MtG 1/12/2000

Derby Industrial Museum

Railway Drawings Recording Form

Record number 1997-5/1135

Previous Record number

Title

RED HOUSE AND WEE LAND ROAD, WAKEFIELD AND  
DONCASTER ROAD.

Brief Description

CONTRACT. O. (Oakenshaw)

Elevations & sections of road  
bridge over 2 tracks  
Coloured.

Permanent location

DEYIM & room 49 & shelf: 107

Dimensions (mm)

length: 1110

width: 740

Material

paper

Condition

good + fair / poor, some  
holes

Completeness

complete / incomplete

Original drawing number

N<sup>o</sup> XIV

Company: NMR

Scale: 1" = 4'

Person:

Date:

Place:

Oakenshaw

Classified category: 4.721.301.122

Recorder:

my 10/11/2000.

Derby Industrial Museum

Railway Drawings Recording Form

Record number 1997-5/1131.7

Previous Record number MAP132/1027

Title BRIDGE FOR HEATH AND NORMANTON ROAD.

CONTRACTOR (Oakenshaw)

Brief Description

Elevations & sections of road bridge  
of three arches over 2 tracks. Road diverted.  
Roadway contains decking.

Coloured.

Permanent location DBYIM & room 49 & shelf: 107

Dimensions (mm) length: 1235 width: 700

Material Paper

Condition good / fair / poor

Completeness complete / incomplete

Original drawing number No X 1

Company: NMR

Scale: 1" = 4'

Person:

Date:

Place:

Oakenshaw

Classified category: 4.721.301.122

Recorder:

My 10/11/2000

Derby Industrial Museum

Railway Drawings Recording Form

Record number 1997-5/1131.8

Previous Record number MRP132/1027

Title BRIDGE FOR ROAD FROM WAKEFIELD TO WARMFIELD  
CONTRACT. O. (Oakenshaw)

Brief Description

Elevations & sections of road bridge  
over 2 tracks. Road diverted.  
Road way contains ducting.  
Coloured.

Permanent location DBYIM & room 49 & shelf: 107

Dimensions (mm) length: 1260 width: 710

Material Paper

Condition good / fair / poor

Completeness complete / incomplete

Original drawing number No X11

Company: N M A

Scale: 1" = 4'

Person:

Date:

Place:

Oakenshaw

Classified category: 4.721.301.122

Recorder: my 10/11/2000

Derby Industrial Museum

Railway Drawings Recording Form

Record number 1997-5/1131.9

Previous Record number HRP132/1027

Title

BRIDGE FOR HELL LANE

CONTRACTO.

Brief Description

(Oakenshaw)

Elevations & sections of road bridge  
over 2 tracks. Road diverted

Coloured \*

Permanent location

DBYIM & room 49 & shelf: 107

Dimensions (mm)

length: 1255

width: 720

Material

Paper

Condition

good / ~~fair~~ / ~~poor~~

Completeness

complete / ~~incomplete~~

Original drawing number No XIII

Company: NMR

Scale: 1" = 4'

Person:

Date:

Place:

Oakenshaw

Classified category: 4.721.301.122

Recorder:

My 10/11/2000

Derby Industrial Museum

Railway Drawings Recording Form

Record number 1997-5/1123.1-2

Previous Record number UK

Title

FOOT BRIDGE  
OVER RAILWAY

Brief Description

Plans & sections of foot bridge over  
two tracks. Coloured.

Two copies. 1997-5/1123.2 - Bad condition, torn &  
end missing.

Permanent location DBYIM & room 49 & shelf: 106

Dimensions (mm) length: 1225 width: 720

Material Paper

Condition good / ~~fair~~ / ~~poor~~

Completeness complete / ~~incomplete~~

Original drawing number No 10

Company NMR

Scale: 1" = 1 FOOT  
1" = 4 FEET

Person:

Date:

Place:

Osbeekhow  
Raystone

Classified category: 4.721.301.122

Recorder: llly 20/10/2000



Derby Industrial Museum

Railway Drawings Recording Form

Record number 1971-384/604.7

Previous Record number CATTELL

Title

Brief Description

Plan of proposed route showing land required (pink) & adjacent fields, roads, buildings & watercourses.

Township of Walton.  
" Crofton,  
" Warmfield.

Landowners: Sir William Pilkington, Pearson Walton  
J B W Wordsworth, Trustees of Wheelwrights Charity.  
John George Smith, Miss M W Wilson, Sir Wm Kaye.  
Lady W Gordon.

Permanent location DBYIM & room 49 & shelf: 120

Dimensions (mm) length: 483 width: 385

Material paper on fabric

Condition good / fair / ~~poor~~

Completeness complete / incomplete

Original drawing number No 62

Company:

Scale:

Person:

Date:

Place:

Oakenshaw  
Station

Classified category: 4.721.301.122

Recorder: *Uly* 24/10/2003

Derby Industrial Museum

Railway Drawings Recording Form

Record number 1997-5/1042

Previous Record number MRP132/1173

Title ROAD AT NEWLAND HALL

Brief Description

Coloured elevation, plan & sections of road bridge over railway.

Contract N  
Drawing No 8

Permanent location DBYIM & room 49 & shelf: 136

Dimensions (mm) length: 1295 width: 730

Material Paper

Condition good / ~~fair~~ / poor

Completeness complete / ~~incomplete~~

Original drawing number , 421

Company:

Scale: 1" = 4 FEET Person:

1" = 1 FOOT - BUILDINGS  
Date: 1" = 1 CHAIN - SITE PLAN

Place:

Normanton

Classified category: 4.721.301.122

Recorder: WJG 14/1/2000

Derby Industrial Museum

Railway Drawings Recording Form

Record number 1997-51966

Previous Record number MRP132/1065

Title MIDLAND RAILWAY  
PARISH OF NORMANTON IN THE COUNTY OF YORK

Brief Description Plan of Property purchased  
FROM  
H.M. ~~Esq~~ Ingram Esq

Plan of land adjacent to  
Warmfield / Normanton road .

Permanent location DBYIM & room 49 & shelf: 131

Dimensions (mm) length: 585 width: 450

Material Paper

Condition ~~good / fair / poor~~ torn, brittle

Completeness complete / ~~incomplete~~

Original drawing number , 250

Company: MR

Scale: 1" = 1 CHAIN Person:

Date: Jan 5, 1866

Place:

Normanton

Classified category: 4. 721 . 301. 122

Recorder: *WCC* 12/11/1999

Derby Industrial Museum

Railway Drawings Recording Form

Record number 1997-5/264

Previous Record number MRP132/299

Title *Normanton*

Brief Description

*Plan showing part of Altofts Road from Engine Shed access road to Junction Square. Red chain links new land boundaries shown to widen road.*

Permanent location DBYTM & room 49 & shelf: 68  
Dimensions (mm) length: 700 width: 660  
Material *Paper on fabric*  
Condition good / ~~fair~~ / ~~poor~~  
Completeness complete / ~~incomplete~~  
Original drawing number 724  
Company: M R  
Scale: 1" = 33 FEET Person: CJD  
Date: Feb 1889  
Place: *Normanton*

Classified category: 4. 721. 301. 122

Recorder: *[Signature]* 2.12.97

Derby Industrial Museum

Railway Drawings Recording Form

Record number 1997-5/256

Previous Record number KRP132/291

Title

~~1997-5/256~~  
Normanton

Brief Description

Plan showing engine round house  
and sidings adjacent to Derby/Leeds  
route at Normanton North Junction  
Adjacent land details shown.

Permanent location

DBYIM & room 49 & shelf: 68

Dimensions (mm)

length: 660

width: 385

Material

Paper on fabric

Condition

~~good~~ / fair / ~~poor~~ deity

Completeness

complete / ~~incomplete~~

Original drawing number

231

Company: M.R.

Scale: 1" = 2 CHAINS

Person: FWJ

Date: Aug 1882

Place:

Normanton North Jun

Classified category: 4.721.301.122

Recorder:

WJG 2.12.97

Derby Industrial Museum

Railway Drawings Recording Form

Record number 1997-5/364

Previous Record number MRP132/408

Title

NORMANTON

Brief Description

Plan of locomotive depot showing roundhouse & associated buildings and sidings.

Further area of land shown with boundaries, footpath & watercourse.

Permanent location

DBYIM & room 49 & shelf: 74

Dimensions (mm)

length: 1610

width: 660

Material

Paper on fabric

Condition

good / ~~fair~~ / poor

Completeness

complete / ~~incomplete~~

Original drawing number

755

Company: MR

Scale: 1" = 40 FEET

Person: FWJ

Date: August 1882

Place:

Normanton

Classified category: 4.721.301.122

Recorder:

MTG 17/2/98

Derby Industrial Museum

Railway Drawings Recording Form

Record number 1997-5/ 451

Previous Record number MRA132/499

Title NORMANTON JOINT STATION

Brief Description

Plan of tracks between Normanton  
North Sidings S.B. and Altofts Junction  
S.B. with main lines in blue and goods  
lines in orange.  
The Joint Committee's Boundary to the  
south east is shown in red.

Permanent location DBYIM & room 49 & shelf: 78

Dimensions (mm) length: 1510 width: 910

Material Paper

Condition good / ~~fair~~ / ~~poor~~

Completeness complete / ~~incomplete~~

Original drawing number 304/14, A  $\frac{1863}{13}$ , 529, X 494

Company: MR

Scale: 1" = 40 FEET Person:

Date: 27 March 1915

Place:

Normanton

Classified category: 4. 721 . 301. 122

Recorder: *WJG* 17/3/1998

Derby Industrial Museum

Railway Drawings Recording Form

Record number 1997-51 558

Previous Record number MRP132/627

Title

Brief Description

Plan showing tracks, station and area of land coloured <sup>red</sup> pink to north of Alcafts.

Note in red ink details purchase on 1/11/1866 from H Meynell Ingram for £100.

Pencil notes - Money returned to accountant 1874 letter to Beale & Co (MR solicitors) 28/5/1891 & 21/7/1891

Permanent location DBYIM & room 49 & shelf: 85  
Dimensions (mm) length: 660 width: 370  
Material Paper on fabric, ~~24~~  
Condition good / fair / poor  
Completeness complete / incomplete  
Original drawing number 347  
Company: MR  
Scale: 1" = 1 CHAIN Person: CJD  
Date: March 1891  
Place:

Alcafts

Classified category: 4.721.301. ~~122~~ 122

Recorder: my 14/7/1998



Derby Industrial Museum

Railway Drawings Recording Form

Record number 1997-5/1137.3

Previous Record number M.R.P132/654

Title

CONTRACT, M, (Methley)

Brief Description

Plan of proposed route through Wood Row hamlet  
Township of Oulton-cum-Woodleyford.  
Parish of Rothwell.  
Township of Methley. Parish of Methley.  
Part of River Aire with Aire & Calder Co's  
New canal junction. Fleet Dyke.  
Road diversions - pink, leads to Barnsdale  
Turnpike with junction to Pontefract.

Permanent location DEYIM & room 49 & shelf: 108  
Dimensions (mm) length: 980 width: 640  
Material Paper  
Condition good / fair / poor  
Completeness complete / incomplete  
Original drawing number No1  
Company: NMR  
Scale: 1" = 4ch Person:  
Date:  
Place:

Methley

Classified category: 4.721.301.122

Recorder: mf 17/11/2000

Derby Industrial Museum

Railway Drawings Recording Form

Record number 1997-5/332

Previous Record number MAP132/376

Title

Methley

Brief Description

Plan of tracks and boundaries at  
Methley showing parcel of land, in pink,  
to be purchased.

Permanent location

DBYIM & room 49 & shelf: 72

Dimensions (mm)

length: 585

width: 350

Material

Paper on fabric

Condition

good / fair / poor

Completeness

complete / incomplete

Original drawing number

277, 166

Company: MR

Scale: 1" = 40 FEET

Person: FWJ

Date: April 1882

Place:

Methley

Classified category: 4.721.301.122

Recorder:

MDG 6/2/98

Derby Industrial Museum

Railway Drawings Recording Form

Record number 1997-5/ 354

Previous Record number MRP 132/348

Title

Brief Description

Plan showing two proposed routes from Methley to Castleford.

a 9 chain wide path shown.

Full details of fields, roads, buildings and watercourses shown.

Permanent location DBYIM & room 49 & shelf: 7 3

Dimensions ( mm ) length: 2285 width: 990

Material Paper on fabric

Condition good / ~~fair~~ / poor

Completeness complete / incomplete

Original drawing number A12 , 583

Company: M R

Scale: 1" = 3 chains

Person:

Date:

Place: Methley /  
Castleford

Classified category: 4. 721. 301. 122

Recorder: *WMB* 10/2/98

Derby Industrial Museum

Railway Drawings Recording Form

Record number 1971-384/496

Previous Record number

CATTELL  
1112

Title

FOOT BRIDGE  
UNDER RAILWAY

Brief Description

CONTRACT W Woodlesford  
M Methley

Details of foot passage under two tracks.  
Plan, section through centre of arch,  
half elevation & half section, section wing wall  
Coloured print

Permanent location DBYIM & room 49 & shelf: 117

Dimensions (mm) length: 960 width: 650

Material Paper

Condition good / fair / poor

Completeness complete / incomplete

Original drawing number No 9

Company:

Scale: 1" = 4 FEET

Person:

Date:

Place:

Woodlesford  
Methley

Classified category: 4. 721 . 301. 122

Recorder:

12/10/3/2003

Derby Industrial Museum

Railway Drawings Recording Form

Record number 1971-384/420.6

Previous Record number

CATTELL  
1193

Title

CONTRACT. W Woodlesford  
M Methley

Brief Description

DRAWING N°4

Elevations and sections of culverts  
ranging from 1'6" to 8'. Colour tinted.

Permanent location

DBYIM & room 49 & shelf: 116

Dimensions (mm)

length: 1270

width: 715

Material

Paper

Condition

good / fair / poor *Brittle*

Completeness

complete / ~~incomplete~~

Original drawing number

Company:

Scale: 1" = 2 FEET

Person:

Date:

Place:

Woodlesford  
Methley

Classified category: 4.721.301.122

Recorder:

*UK* 29/11/2002

Derby Industrial Museum

Railway Drawings Recording Form

Record number 1971-384/381

Previous Record number CATTELL  
1261

Title

Not deposited last year. Question to be raised this year,

Brief Description

West Riding of the County of York  
Parish of Woodlesford (otherwise Rothwell)  
Parish of Rothwell.

Plan of station area with tracks, roads, buildings, bridges, watercourses & boundaries. Eschaldwell Brewery adjacent.

Landowners: John Blayds. J Dobson. R Massey. H Bentley. Ann Massey. J C Oddie. W Capes. T Hutchinson. L Snowden & Wife. John Upton. Trustees of Aire & Calder Canal. Kirkby Fenton

P.T.O.

Permanent location DBYIM & room 49 & shelf: 115

Dimensions (mm) length: 815 width: 535

Material Paper, thin

Condition ~~good~~ fair / poor

Completeness ~~complete~~ / incomplete

Original drawing number SHEET 92, 15

Company:

Scale: 1" = 2 CHAINS Person:

Date: 30 Sept 1907

Place:

Woodlesford

67 <sup>3</sup>/<sub>4</sub> MP - 68 <sup>1</sup>/<sub>2</sub> MP.

Classified category: 4. 721. 301. 122

Recorder: MAH 9/8/2002

Derby Industrial Museum

Railway Drawings Recording Form

Record number 1997-5/1067

Previous Record number MRP132/1201

Title

Woodlesford

Brief Description

Plan of part of Leeds - Normanton route  
at Woodlesford station showing tracks,  
roads, bridges, telegraph poles and  
new MR boundary (pink) 9' outside existing  
boundary at rear of station.

Permanent location

DBYIM & room 49 & shelf: 138

Dimensions ( mm )

length: 795

width: 570

Material

Paper on fabric

Condition

good / fair / poor

Completeness

complete / incomplete

Original drawing number

, 727

Company:

Scale: 1" = 40 FEET

Person:

Date: Sept 1880

Place:

Woodlesford

Classified category: 4. 721 . 301. 122

Recorder:

UAG - 18/2/2000

Derby Industrial Museum

Railway Drawings Recording Form

Record number 1997-5/ 886.1

Previous Record number HRP132/976

Title

WOODLESFORD

Brief Description

Plan of land area adjacent to west side of Derby Leeds route showing spot heights across field and on railway drains & culvert under embankment.

Permanent location

DBYIM & room 49 & shelf: 126

Dimensions (mm)

length: 780 width: 630

Material

Paper on fabric

Condition

good / ~~fair~~ - poor

Completeness

complete / ~~incomplete~~

Original drawing number

Company: MR

Scale: 1" = 1 CHAIN

Person:

Date:

Place:

Woodlesford

Classified category: 4. 721 . 301. 122

Recorder:

WJG 17/9/1999



Derby Industrial Museum

Railway Drawings Recording Form

Record number 1997-5/886.2

Previous Record number MRP132/476

Title

WOODLESFORD  
INMAN'S CLAIM

} Rough  
pencil

Brief Description

Plan of land area adjacent to west side of Derby/Leeds route showing spot heights across field and on railway drains & culvert under embankment.

Probably a claim for flooding!

Permanent location DBYIM & room 49 & shelf: 126

Dimensions (mm) length: 850 width: 665

Material Paper on fabric

Condition good / fair / poor

Completeness complete / incomplete

Original drawing number

Company: MR

Scale: 1" = 1 CHAIN

Person: FWJ

Date: Dec 1883

Place:

Woodlesford

Classified category: 4. 721. 301. 122

Recorder:

WJG 17/2/1999

Derby Industrial Museum

Railway Drawings Recording Form

Record number 1997-5/536

Previous Record number MRP132/600

Title

Woodlesford

Brief Description

Plan of tracks, buildings & roads  
at the station

Permanent location DBYIM & room 49 & shelf: 83

Dimensions (mm) length: 660 width: 330

Material Paper on fabric

Condition good / ~~fair~~ / ~~poor~~

Completeness complete / ~~incomplete~~

Original drawing number , 683

Company: M P

Scale: - Person:

Date: -

Place:

Woodlesford

Classified category: 4.721.301. ~~144~~ 122

Recorder: MAG 10/7/98

Derby Industrial Museum

Railway Drawings Recording Form

Record number 1997-5/ 31.1

Previous Record number MRP132/24

Title IN ARBITRATION

MIDLAND RAILWAY CO V. MRS ANN MASSEY

Brief Description

Printed plan of land adjacent to  
Derby/Leeds route. Area of land with house  
& stable coloured red, located in West Riding  
of the County of York, Parish of Rothwell,  
Township of Oulton cum Woodlesford.

Permanent location DEYIM & room 49 & shelf: 55

Dimensions (mm) length: 770 width: 560

Material Paper

Condition good / ~~fair~~ / ~~poor~~

Completeness complete / ~~incomplete~~

Original drawing number , 672

Company. M R

Scale: 1" = 40' Person:

Date: JAN 1874

Place:

Woodlesford

Classified category: 4. 721 . 301. 122

Recorder: my

Derby Industrial Museum

Railway Drawings Recording Form

Record number 1997-5/31.2

Previous Record number MRP132/24

Title

In Arbitration

Midland Railway Company v. Mrs Ann Massey.

Brief Description

Ink drawing of part of 1997-5/31.1.

Area of land containing house & stables.  
Marked - Deed 7181. Roads coloured orange.

Permanent location

DEYIM & room 49 & shelf: 55

Dimensions ( mm )

length: 815

width: 650

Material

Paper on fabric

Condition

good / ~~fair~~ / poor

Completeness

complete / ~~incomplete~~

Original drawing number

,672

Company: M R

Scale: 1" = 40'

Person:

Date: Jan 29, 1874

Place:

Woodlarkford

Classified category: 4.721.301.122

Recorder:

mf

Derby Industrial Museum

Railway Drawings Recording Form

Record number 1997-5/1120

Previous Record number MR P132/756

Title

Brief Description

Plan of proposed route through part of  
Woodlesford showing boundaries, roads,  
fields, water courses, buildings & canals  
Township of Rothwell. Township of Oulton cum  
Parish of Rothwell. Woodlesford  
~~boundaries:~~

Permanent location      DBYIM & room 49 & shelf: 106

Dimensions (mm)              length: 1710              width: 545

Material                      Paper

Condition                    good / fair / poor

Completeness                complete / incomplete

Original drawing number    Contract W, Drg No 1

Company      NM R

Scale: 1" = 4 CHAINS

Person:

Date:

Place:

Woodlesford

Classified category: 4.721.301.122

Recorder:      My 20/10/2000

Derby Industrial Museum

Railway Drawings Recording Form

Record number 1997-5/ 1122

Previous Record number A

Title BRIDGE for OCCUPATION ROAD

Brief Description

CONTRACT W  
Plans & sections of single carriage way road  
under <sup>2 track</sup> bridge. Coloured.

Permanent location DBYIM & room 49 & shelf: 106

Dimensions ( mm ) length: 1265 width: 715

Material Paper

Condition good / ~~fair~~ / poor

Completeness complete / ~~incomplete~~

Original drawing number 8a

Company: NMR

Scale: 1" = 4 FEET

Person:

Date:

Place:

Woodlieford

Classified category: 4. 721 . 301. 122

Recorder: my 20/10/2000

Derby Industrial Museum

Railway Drawings Recording Form

Record number 1997-5/1131.3

Previous Record number MRP132/1027

Title

OCCUPATION ROAD AT MR OODIE'S  
CONTRACT.W.(Woodlesford)

Brief Description

Elevations & sections of road bridge  
over 2 tracks.  
Coloured

Permanent location DBYIM & room 49 & shelf: 107

Dimensions (mm) length: 1220 width: 735

Material Paper

Condition good / ~~fair~~ / ~~poor~~

Completeness complete / ~~incomplete~~

Original drawing number No 13

Company: NMR

Scale: 1" = 4' Person:

Date:

Place:

Woodlesford

Classified category: 4.721.301.122

Recorder:

my 10/11/2000

Derby Industrial Museum

Railway Drawings Recording Form

Record number ~~1997-5/1192~~

Previous Record number ~~GA 1192~~

Title 1997-5/1192 CONTRACT W. (Woodlifford)

Brief Description Bridge for Tramroad. Angle 80°

Permanent location DBYIM & room 49 & shelf: ~~109~~ 109

Dimensions (mm) length: 1255 width: 730

Material Paper

Condition good / fair / poor

Completeness complete / incomplete

Original drawing number No 12

Company:

Scale: 1" = 4 FEET Person:

Date:

Place:

Woodlifford

Classified category: 4.721.301.122

Recorder: My 20/2/2004



Derby Industrial Museum

Railway Drawings Recording Form

Record number 1997-5/1137.1

Previous Record number MRP132/654

Title

CONTRACT, W. (Woodlesford)

Brief Description

Plan of proposed route through Woodlesford,  
Township of Rothwell, Township of Oulton -  
Cum - Woodlesford. Parish of Rothwell.  
Part of Aire & Calder Canal from Bullock Lane  
to Woodlesford & to junction with River  
Aire. Road diversions shown - pink,  
Bullock Lane, Wakefield & Atherford Turnpike Road.

Permanent location DBYIM & room 49 & shelf: 108

Dimensions (mm) length: 1745 width: 545

Material Paper

Condition ~~good~~ fair / ~~poor~~ tears

Completeness complete / ~~incomplete~~

Original drawing number No 1

Company: NMR

Scale: 1" = 4 CH

Person:

Date:

Place:

Woodlesford

Classified category: 4. 721 . 301. 122

Recorder: MRP/17/11/2000

Derby Industrial Museum

Railway Drawings Recording Form

Record number 1997-5/1139.2

Previous Record number MRP132/691

Title BRIDGE FOR OCCUPATION ROAD  
CONTRACT.W. (Woodlesford)

Brief Description

Elevations & sections of twin track  
bridge over occupation road.  
Coloured.

Permanent location DBYIM & room 49 & shelf: 108

Dimensions (mm) length: 1275 width: 725

Material Paper

Condition good / fair / poor

Completeness complete / incomplete

Original drawing number No 16

Company: NMR

Scale: 1" = 4 FEET

Person:

Date:

Place:

Woodlesford

Classified category: 4.721.301.122

Recorder: *WJF* 1/12/2000

Derby Industrial Museum

Railway Drawings Recording Form

Record number 1997-5/1139.6

Previous Record number MRP132/691

Title WAKEFIELD AND ABERFORD TURNPIKE ROAD  
CONTRACT, W. (Woodlesford)

Brief Description

Elevations & sections of twin track  
bridge over road.  
Coloured.

Permanent location DBYIM & room 49 & shelf: 108

Dimensions (mm) length: 1250 width: 740

Material Paper

Condition good / ~~fair~~ / ~~poor~~

Completeness complete / ~~incomplete~~

Original drawing number No 15

Company: NMR

Scale: 1" = 4 FEET Person:

Date:

Place:

Woodlesford

Classified category: 4.721.301.122

Recorder: MJG 1/12/2000

Derby Industrial Museum

Railway Drawings Recording Form

Record number 1997-5/1125

Previous Record number 7

Title

CONTRACT (ROTHWELL)  
DRAWING NO 1

Brief Description

Plan showing proposed route through  
Rothwell Haigh Coal Stacks to Bullock Bridge.  
Details of fields, roads, buildings, watercourses  
shown. Aire & Calder New Canal adjacent.  
Parish of Rothwell.  
Township of Rothwell.

Permanent location DBYIM & room 49 & shelf: 106

Dimensions (mm) length: 850 width: 420

Material Paper

Condition good / ~~fair~~ / ~~poor~~

Completeness complete / incomplete

Original drawing number No 1

Company NMR

Scale: 1" = 4 CHAINS Person:

Date:

Place:

Rothwell

Classified category: 4.721 301.122

Recorder: leg 20/10/2000

Derby Industrial Museum

Railway Drawings Recording Form

Record number 1997-5/ 660.1

Previous Record number MRA132/740

Title

Land at Rothwell (Woodlesford)

Brief Description

Plan of Derby - Leeds route with adjacent buildings, roads, bridges, watercourses with adjacent parcels of land marked in red. Probably for widening or sidings Aire and Calder Navigation nearby at one location.

Permanent location DBYIM & room 49 & shelf: 90

Dimensions ( mm ) length: 2860 width: 665

Material Paper on fabric

Condition good / fair + poor

Completeness complete / ~~incomplete~~

Original drawing number

Company:

Scale: 1" = 40 FEET

Person:

Date:

Place:

Rothwell

Classified category: 4. 721. 301. 122

Recorder:

MP 11/12/1998

Derby Industrial Museum

Railway Drawings Recording Form

Record number 1997-51 660.2

Previous Record number M AP132/740

Title

Brief Description

Plan of tracks passing over  
Bullough Lane. No other markings

Permanent location DBYIM & room 49 & shelf: 90

Dimensions ( mm ) length: 1460 width: 665

Material Paper on fabric

Condition good / fair / poor

Completeness complete / incomplete

Original drawing number

Company:

Scale: 1" = 40 FEET

Person:

Date:

Place:

Rothwell?

Classified category: 4.721.301.122?

Recorder: *mg* 11/12/1998

Derby Industrial Museum

Railway Drawings Recording Form

Record number 1997-5/98(

Previous Record number MRP132/1085

Title Land Required from  
Mr Bower

Brief Description

West Riding of the County of York  
Parish of Leeds  
Township of Hunslet

Plots of land each side of the Derby-Leeds  
route to the south east of Pepper Lane,  
overbridge.

Permanent location DBYIM & room 49 & shelf: 132

Dimensions (mm) length: 650 width: 575

Material Paper on fabric

Condition good / fair / poor

Completeness complete / incomplete

Original drawing number 167 , 150

Company:

Scale: 1" = 40 FEET Person: FWJ

Date: Aug 1881

Place:

Hunslet

Classified category: 4.721.301.122 4

Recorder: *me* 19/11/1999

Derby Industrial Museum

Railway Drawings Recording Form

Record number 1997-5/1057

Previous Record number MAP132/1187

Title

Hunslet

Brief Description

Plan of land adjacent to railway  
showing Peffer lane, watercourse, spoil  
banks, foot path.  
Purchased from Aireside Iron Co.

Permanent location DBYIM & room 49 & shelf: 137  
Dimensions (mm) length: 1535 width: 1005  
Material paper on fabric  
Condition good / ~~fair/poor~~  
Completeness complete / ~~incomplete~~  
Original drawing number 24 ~~XII~~ , 267

Company:

Scale: 1" = 40 FEET

Person: C E Lamb

Date: 1874, May 7

Place:

Hunslet

Classified category: 4. 721 . 301. 122

Recorder:

WJG 4/2/2000



Derby Industrial Museum

Railway Drawings Recording Form

Record number 1997-5/892

Previous Record number MR P132/984

Title

HUNSLET

Brief Description

Plan of ~~section~~ <sup>part</sup> of Derby - Leeds route showing land & details to east of tracks between Peffer Lane & sidings at Airside Hematite Iron Works.

Large area of land covered by slag heap with MR proposed land purchase edged in red.

Permanent location DBYIM & room 49 & shelf 127

Dimensions (mm) length: 990 width: 810

Material Paper on fabric

Condition good / fair / poor

Completeness complete / ~~incomplete~~

Original drawing number , 837

Company: MR

Scale: 1" = 40 FEET

Person: CJD

Date: 27 April 1885

Place:

Hunslet

Classified category: 4. 721 . 301. 122

Recorder: WJG 24/9/1999

Derby Industrial Museum

Railway Drawings Recording Form

Record number 1997-5/1001

Previous Record number MRP132/1113

Title

Hunslet

Brief Description

Plan of part of Derby - Leeds route showing adjacent properties on N.E. side of tracks.

Farms & stables, Messrs Nicholson & Sons Chemical Works, Eddison Bros Butchers, Wm Willsons Banker,

Strip of land for 2' wide wall required by M.R.

South of passenger station

Permanent location DEYIM & room 49 & shelf: 133

Dimensions (mm) length: 985 width: 575

Material Paper on aluminium

Condition good / ~~fair~~ / poor

Completeness complete / ~~incomplete~~

Original drawing number S 28. , 131

Company: M.R.

Scale: 1" = 10 FEET Person: CJD

Date: May 1888

Place:

Hunslet

Classified category: 4. 721. 301. 122

Recorder: Neil 10/12/1999



Derby Industrial Museum

Railway Drawings Recording Form

Record number 1997-5/1105.<sup>16</sup>18

Previous Record number MRP132/1180

Title M.R. HUNSLET & LEEDS WIDENING.  
RECONSTRUCTION OF FOOTBRIDGE N°3  
(FOGDEN WALK)

Brief Description

Elevation, plan, sections of replacement  
footbridge from Galway Street to Fogden Walk.  
Full constructional details of steelwork,  
decking, abutments.

Permanent location DBYIM & room 49 & shelf: 141

Dimensions (mm) length: 945 width: 610

Material Paper

Condition good / fair / poor

Completeness complete / incomplete

Original drawing number

Company: M R

Scale: 1" = 8 FEET  
= 2 FEET  
= 1 FOOT

Person: F J G

Date: 6.10.1902

Place

Hunslet (Fogden)  
Walk

Classified category: 4 721 301.122

Recorder: MJ 28/4/2000

Derby Industrial Museum

Railway Drawings Recording Form

Record number 1997-5/1124

Previous Record number C

Title CONTRACT. (LEEDS)  
DRAWING N° 1

Brief Description

Plan showing proposed route of part of  
line to Hunslet (Hunslet Lane).  
Details of land, fields, roads, buildings &  
watercourses shown. Part of village,  
Workhouse & cholera cemetery shown.  
Parish of Leeds. Township of Hunslet.  
Parish of Rothwell.

Permanent location DBYIM & room 49 & shelf: 106

Dimensions (mm) length: 1050 width: 485

Material Paper

Condition ~~good~~ / fair / poor

Completeness ~~complete~~ / incomplete Part detached

Original drawing number

Company/NMR

Scale: 1" = 4 CHAINS

Person:

Date:

Place:

Hunslet

Classified category: 4.721.301.122

Recorder: *llly* 20/10/2000

Derby Industrial Museum

Railway Drawings Recording Form

Record number 1997-51 622

Previous Record number MRP132/698

Title  
Arthington's Land, Hunslet.

Brief Description

Plan of buildings, roads, tram lines  
with 2 plots of land outlined in red ink.  
1) adjacent to Butterley Street.  
2) bounded by Hunslet Lane, Whitley Street,  
Butterley Street & Junction Street.  
Adjacent to MR Goods Yard.

Permanent location DBYIM & room 49 & shelf: 88

Dimensions (mm) length: 1010 width: 660

Material paper on fabric

Condition good / fair / poor

Completeness complete / incomplete

Original drawing number , 608

Company: MR

Scale: 1" = 40 FEET Person: JAH

Date: 21/22 Sept 1887

Place:

Hunslet

Classified category: 4 721 . 301. ~~122~~ ~~143~~ 122

Recorder: WAG 25/9/1998

Derby Industrial Museum

Railway Drawings Recording Form

Record number 1997-5/ 352

Previous Record number MR P132/396

Title Parish of Leeds  
Township of Hunstlet

Brief Description

Plan of MR boundaries showing  
additional land required from  
Mr Bowen and Middleton Colliery  
& Estate Co.

Permanent location DBYIM & room 49 & shelf: 73

Dimensions (mm) length: 1210 width: 660

Material Paper on fabric

Condition good / fair / poor

Completeness complete / incomplete

Original drawing number 177 , 523

Company: MR

Scale: 1" = 40 FEET

Person: FWJ

Date: Nov 1880

Place:

Hunstlet

Classified category: 4.721.301.122

Recorder: MSG 10/2/98

Derby Industrial Museum

Railway Drawings Recording Form

Record number 1997-5/222

Previous Record number HAP132/253

Title

Hunslet

Brief Description

Plan showing boundary alterations adjacent to track at Balm Lane ~~over~~ bridge on Derby - Leeds route. Land purchased from Middleton Colliery April 31, 1876.

Permanent location DBYIM & room 49 & shelf: 66  
Dimensions (mm) length: 650 width: 410  
Material Paper on fabric  
Condition good / fair / poor  
Completeness complete / incomplete  
Original drawing number 53, 24~~8~~  
Company: MR  
Scale: 1" = 40 FEET Person: -  
Date: 1880  
Place: Hunslet

Classified category: 4.721.301. ~~10~~ 122

Recorder: MAH 14.11.97

Derby Industrial Museum

Railway Drawings Recording Form

Record number 1997-5/19.1

Previous Record number MRP132/16

Title

HUNSLET

Brief Description

Plan of roads adjacent to sidings  
at Balm Lane on Sheffield to Leeds route

Permanent location DBYIM & room 49 & shelf: 54

Dimensions (mm) length: 800 width: 660

Material Paper on ~~cloth~~ fabric

Condition good / ~~fair~~ / ~~poor~~

Completeness complete / ~~incomplete~~

Original drawing number XV50 , 654

Company: MR

Scale: 1" = 30'

Person:

Date:

Place:

Hunslet

Classified category: 4.721.301.122

Recorder:

*[Signature]*



Railway Drawings Recording Form

Record number 1997-5/19.2

Previous Record number MRPI3 2/16

Title

HUNSLET

Brief Description

Gradient plans along roads between  
man holes & other datum points.

Route shown in red.

Permanent location DBYIM & room 49 & shelf: 54

Dimensions ( mm ) length: 640 width: 545

Material Paper on fabric

Condition good / ~~fair~~ / ~~poor~~

Completeness complete / ~~incomplete~~

Original drawing number XV50 , 654

Company: MR

Scale: 1" = 1 CH HORIZ

Person:

1" = 20' VERT

Date:

Place:

Hunslet

Classified category: 4. 721 . 301. 122

Recorder:

*Wally*

Derby Industrial Museum

Railway Drawings Recording Form

Record number 1997-51 682

Previous Record number MAP132/705

Title

Plan of Land M<sup>r</sup> Staniforth wishes to purchase//  
at Hunslet.

Brief Description

Unlocated plan showing 53 square  
yards marked on larger area.

Permanent location

DEYIM & room 49 & shelf: 92

Dimensions ( mm )

length: 500

width: 330

Material

Paper on fabric

Condition

good / ~~fair~~ / ~~poor~~

Completeness

complete / ~~incomplete~~

Original drawing number

, 236

Company:

Scale: 1" = 5 FEET

Person:

Date:

Place:

Hunslet

Classified category: 4. 721 . 301. 122 ?

Recorder:

UD 28.1.1999

Derby Industrial Museum

Railway Drawings Recording Form

Record number 1997-5/754.1

Previous Record number MRP132/840

Title

In the Exchange of Pleas

Newsome v. The Midland Railway Company

Brief Description

Plan of Siding at Hunslet Lane Goods Station.

Plan of new sidings both sides of  
Derby/Leeds route.

Some adjacent roads & property shown.

Permanent location

DBYIM & room 49 & shelf: 96

Dimensions (mm)

length: 1000 width: 680

Material

Paper on fabric

Condition

good / fair / poor

Completeness

complete / incomplete

Original drawing number

Company: MR

Scale: 1" = 80 FEET

Person:

Date:

Place:

Hunslet

Classified category: 4.721.301.122

Recorder:

mgf 21/5/1999

Derby Industrial Museum

Railway Drawings Recording Form

Record number 1997.5/ 754.2

Previous Record number MRP132/840

Title

Brief Description

Sketch plan of land & properties  
adjacent to Derby/Leeds route at site  
of Hunslet Lane Goods Station.

Permanent location DBYIM & room 49 & shelf : 96  
Dimensions (mm) length: 835 width: 660  
Material Paper on fabric  
Condition good / fair / poor  
Completeness complete / ~~incomplete~~  
Original drawing number  
Company: MR  
Scale: 1" = 80 FEET Person:  
Date:  
Place:

Hunslet

Classified category: 4.721.301. (22)  
Recorder:

WAG 21/5/1999

Derby Industrial Museum

Railway Drawings Recording Form

Record number 1997-51859

Previous Record number MRP132/943

Title HUNSLET

Brief Description WOODHOUSE HILL

Plan of part of Wakefield to Leeds  
tunnel road crossing over Derby - Leeds MR  
Land parcels coloured red purchased  
from Lord Stourton April 1, 1844.

Permanent location DBYIM & room 49 & shelf: 125

Dimensions (mm) length: 545 width: 450

Material Paper on fabric

Condition good / fair / poor

Completeness complete / incomplete

Original drawing number G231

Company: MR

Scale: 1" = 60 FEET

Person:

Date: May 16, 1877

Place:

Hunslet

Classified category: 4.721.301.122

Recorder: *leg* 27/8/1999

Derby Industrial Museum

Railway Drawings Recording Form

Record number 1997-5/ 843.1

Previous Record number MRP132/A26

Title THE MIDDLETON ESTATE AND COLLIERY COMPANY LEO  
Proposed New Road from Hunslet Moor to Midland Goods Station

Brief Description

Ordnance Survey map showing  
main line (North Midland Branch) passing  
Hunslet Junction, Hunslet Engine Works,  
up to MR Goods Yard. [Fowlers works]  
New road marked in pink from Hunslet  
Jen running up to Jack Lane, Heathley Road  
& across housing to Ivory Street  
Middletown Coal Cos line - green

Permanent location DBYIM & room 49 & shelf: 124

Dimensions (mm) length: 2000 width: 1050

Material Paper on fabric

Condition good / fair / poor

Completeness complete / incomplete

Original drawing number 830

Company: MR

Scale: 1" = 41.66 FEET (1:500) Person:

Date: 23 Oct 1902

Place:

Hunslet.

Classified category: 4.721.301.122

Recorder: *WJF* 19/8/1999

Derby Industrial Museum

Railway Drawings Recording Form

Record number 1997-5/ ~~8~~ 843.2

Previous Record number MRP132/934

Title

Brief Description

Ordnance Survey map showing  
main line (North Midland Branch) passing  
Hunslet Junction, Hunslet Engine Works,  
up to Midlands Goods Station with  
larger building in pencil.  
New road marked in pink  
Middletown Coal Col line - green.  
MR boundaries - red.

Permanent location DBYIM & room 49 & shelf: 124

Dimensions (mm) length: 2600 width: 1000

Material Paper on fabric

Condition good / ~~fair~~ / ~~poor~~

Completeness complete / ~~incomplete~~

Original drawing number , 824

Company: MR

Scale: 1" = 41.66 FEET (1:500) Person:

Date:

Place:

Hunslet

Classified category: 4.721.301.122

Recorder: *WJ* 19/8/1999

Derby Industrial Museum

Railway Drawings Recording Form

Record number 1997-5/ 843.3

Previous Record number MRP132/935

Title THE MIDDLETON ESTATE AND COLLIERY COMPANY// LIMITED

Brief Description Proposed New Road From Hunslet Moor to Midland// Goods Station

Ordnance survey map of south Leeds (1893) showing MR & new road route, and up to Wellington Station / New Station. Good maps - local history.

Permanent location DBYIM & room 49 & shelf: 124

Dimensions (mm) length: 1355 width: 1030

Material Paper on fabric

Condition good / ~~fair~~ / ~~poor~~

Completeness complete / ~~incomplete~~

Original drawing number , 838

Company:

Scale: 1" = 208.33 FEET (1:2500) Person:

Date: 23 Oct 1902

Place:

Hunslet

Classified category: 4.721.301.122

Recorder: *WJG* 19/8/1999



Derby Industrial Museum

Railway Drawings Recording Form

Record number 1997-5/396

Previous Record number MRP132/440

Title *Leeds Warehouses*

Brief Description

*Plan of buildings with outside  
measurements. Road layout marked  
No names or location.*

Permanent location DBVIM & room 49 & shelf: 75

Dimensions (mm) length: 435 width: 270

Material *Tracing paper on paper on fabric.*

Condition good / fair / ~~poor~~

Completeness complete / ~~incomplete~~

Original drawing number 336B , 791

Company: MR

Scale: 1" = 30 FEET Person: -

Date: *June 4, 1859*

Place:  
*Leeds*

Classified category: 4. 721 . 301. ~~122~~ <sup>122</sup> 2

Recorder: *MMG 20/2/98*

Derby Industrial Museum

Railway Drawings Recording Form

Record number 1997-5/1024

Previous Record number MRA32/1146

Title Drain at Midland Junction  
of the Leeds & Bradford Railway

Brief Description

Section showing fall of drain from  
£ of Leeds & Bradford Railway to £ of Midland Railway  
approx 90 yards.  
Detail of open culvert and inspection pits.

Permanent location LBYEM & room 49 & shelf: 135

Dimensions (mm) length: 760 width: 565

Material Paper

Condition good / ~~fair / poor~~

Completeness complete / ~~incomplete~~

Original drawing number ,433

Company: M R

Scale: HORIZ 1" = 20 FEET  
VERT 1" = 5 FEET  
DETAIL 1" = 1 FOOT

Person:

Date: 21 Aug 1847

Place:

Leeds

Classified category: 4.721.301.122, 163A.

Recorder:

MG 23/12/1999